


General Notes


- This document is to be used for the stated purpose only and should not be used for any other.
- Dimensions are all in millimetres, unless stated otherwise.
- It is the recipient's responsibility to print this document to the correct size & scale.
- All relevant drawings and specifications should be read in conjunction with this document.
- Scaling of this document is not recommended.

North

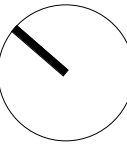


Scale(s)

1m Scale 1:100

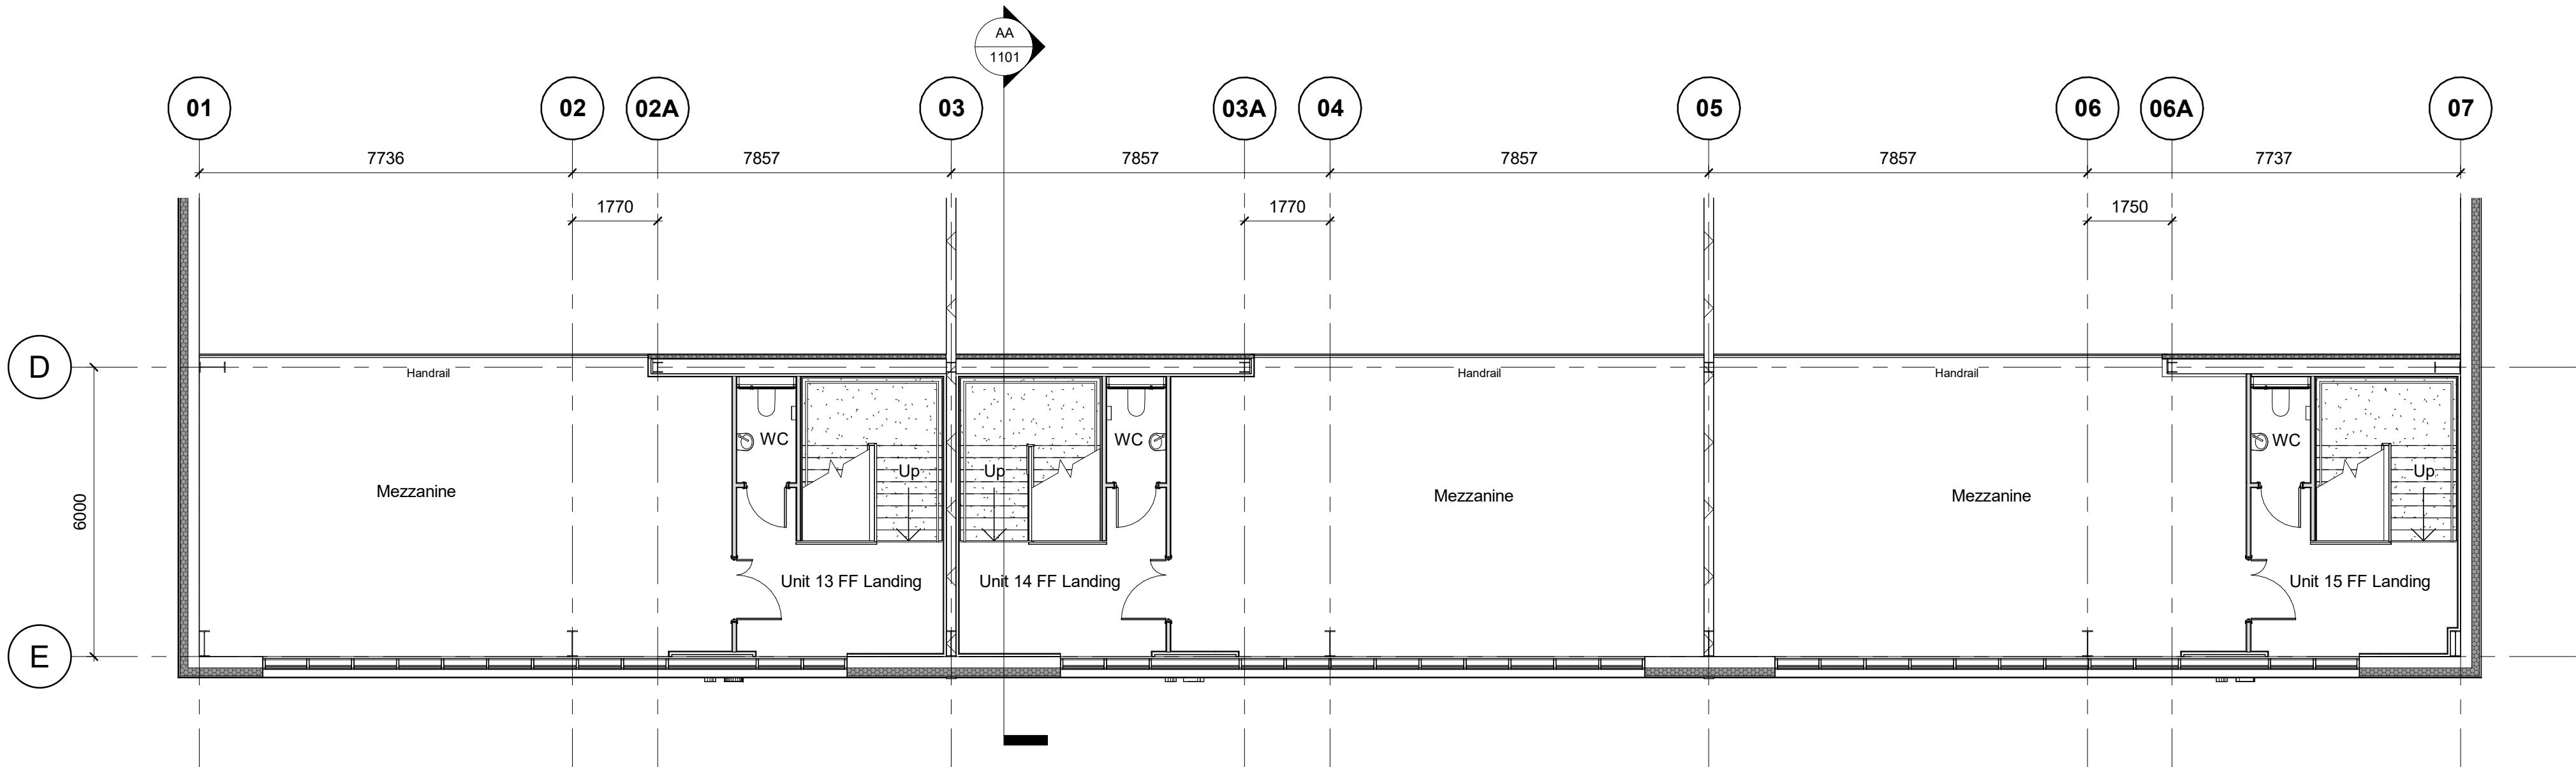

Units 13-15 First Floor
1 : 100

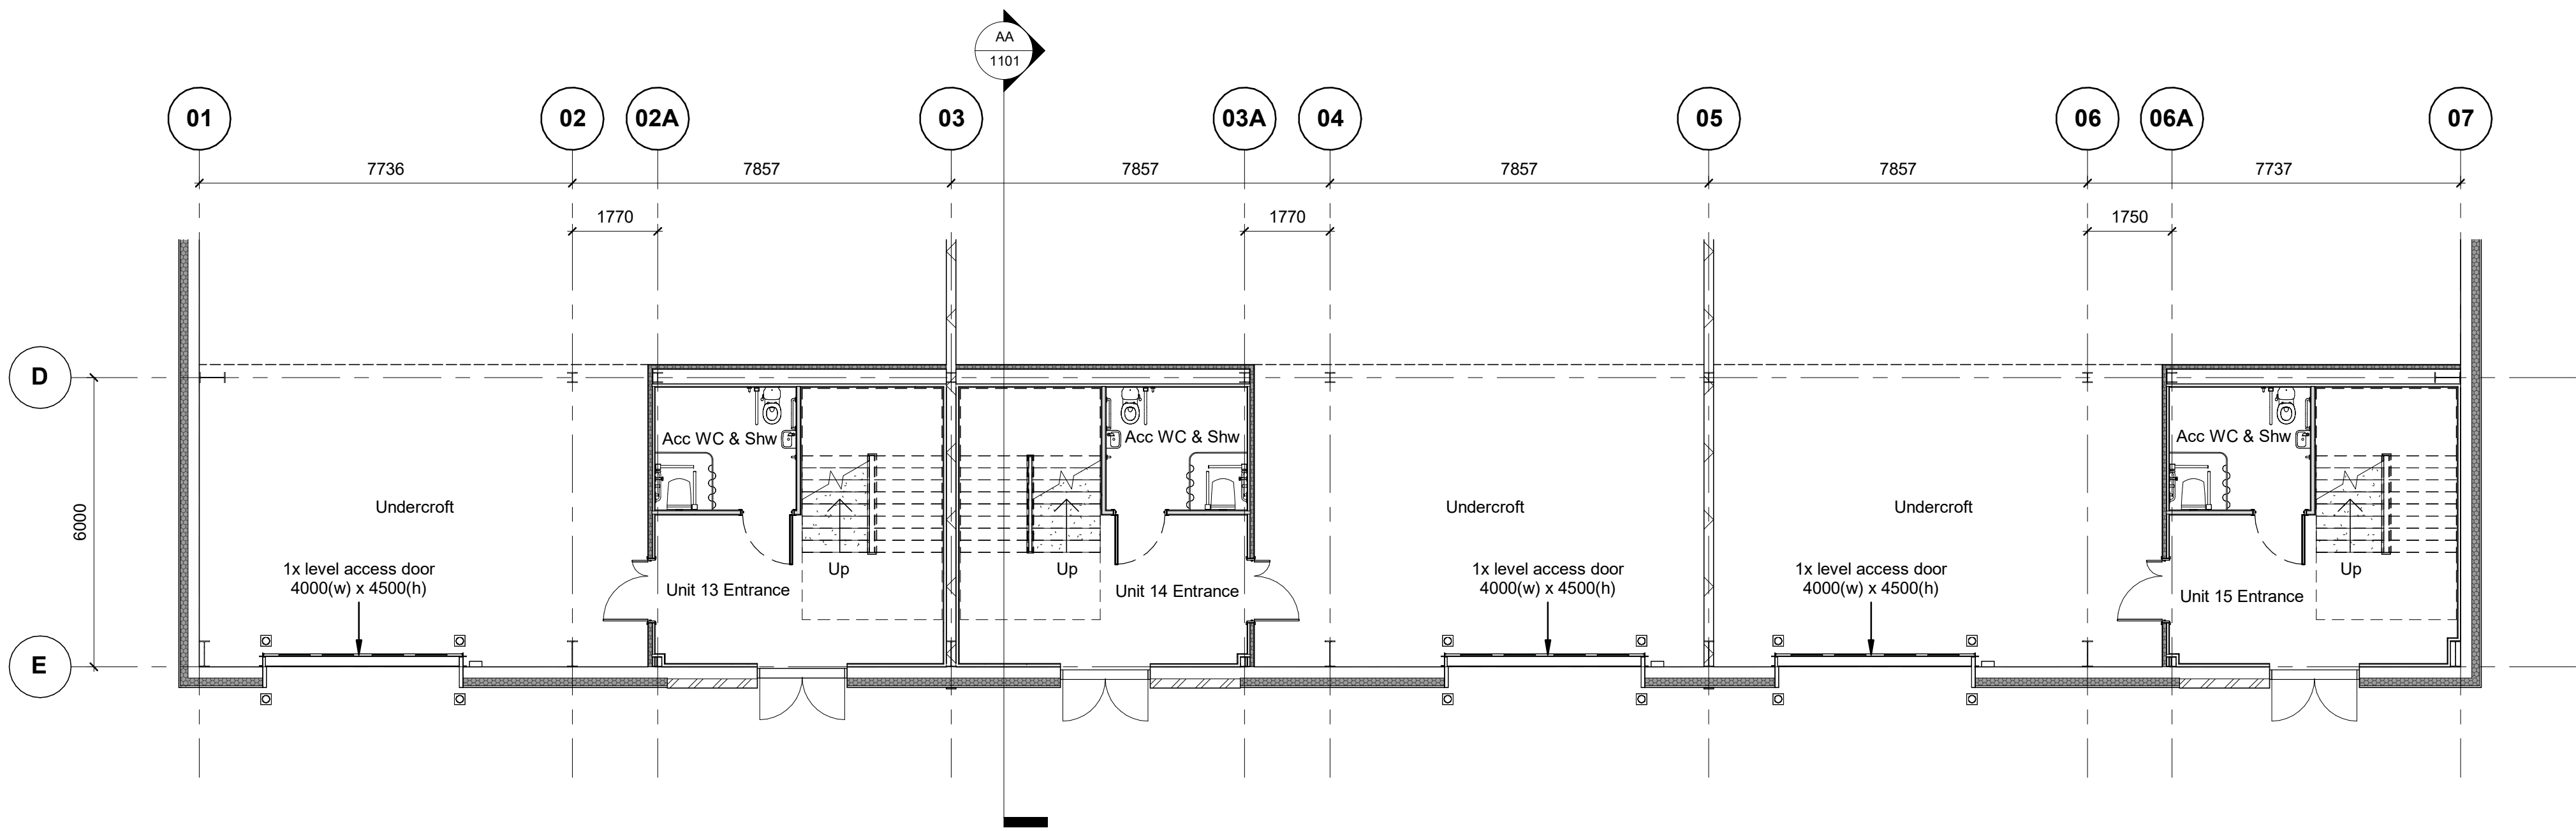

Units 13-15 Ground Floor
1 : 100

Project Name

Abbey Barn South

Employer Project Address

Jansons Utah Way, High Wycombe

RIBA Workstage Status

2 - Concept Design **S2 - Suitable for information**

Drawn Checked Created Size

TW **GM** **05/06/25** **A1**

UMC Reference Scale LOD LOI

24624 **1:100** **1** **1**

Document Title

Units 13-15 Office Plans

Document Reference

24624- UMC- XXXX- XX- DR- A- 1002

Revision Note

Planning Issue Revised

Issue Date Package Current Revision


23/07/25 **PLANNING**

P04

General Notes


- This document is to be used for the stated purpose only and should not be used for any other.
- Dimensions are all in millimetres, unless stated otherwise.
- It is the recipient's responsibility to print this document to the correct size & scale.
- All relevant drawings and specifications should be read in conjunction with this document.
- Scaling of this document is not recommended.

North

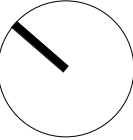

Scale(s)

1m Scale 1:100

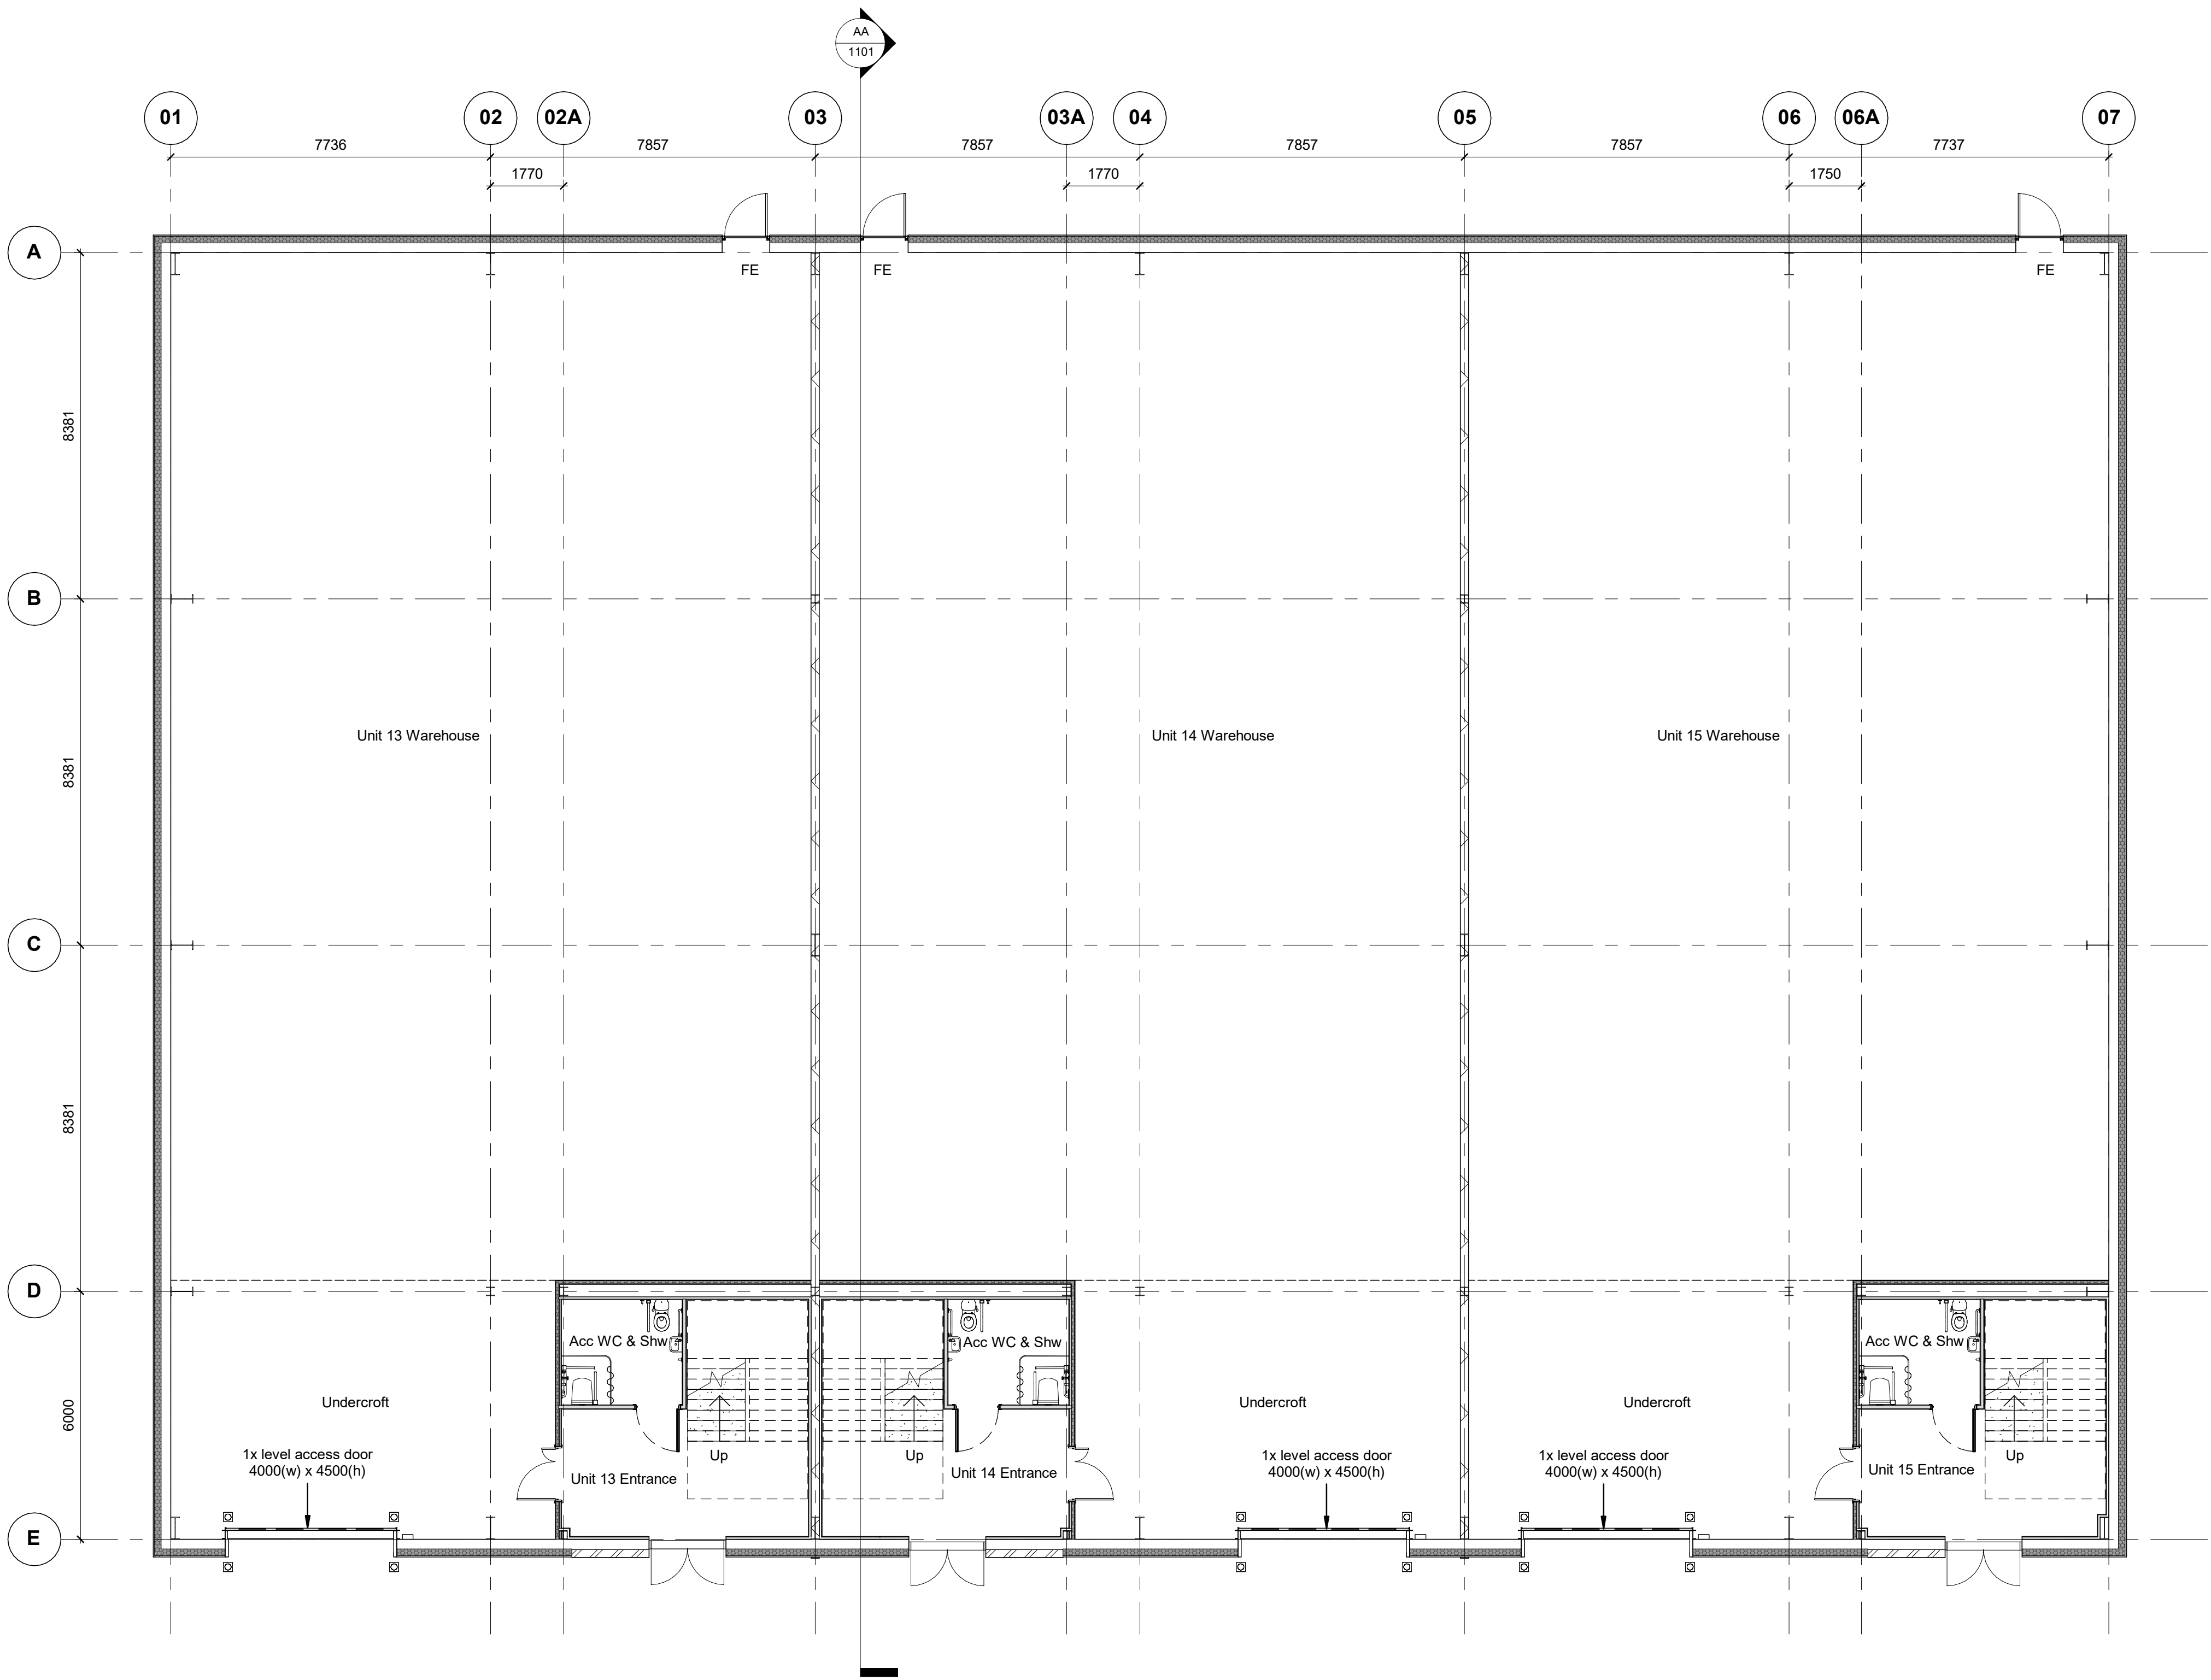

Units 13-15 Warehouse Plan
1 : 100

Project Name

Abbey Barn South

Employer Project Address

Jansons Utah Way, High Wycombe

RIBA Workstage Status

2 - Concept Design S2 - Suitable for information

Drawn Checked Created Size

TW GM 05/06/25 A1

UMC Reference Scale LOD LOI

24624 1:100 1 1

Document Title

Units 13-15 Warehouse Plans

Document Reference

24624- UMC- XXXX- XX- DR- A- 1001

Revision Note

Planning Issue Revised

Issue Date Package Current Revision


23/07/25 PLANNING



General Notes

- This document is to be used for the stated purpose only and should not be used for any other.
- Dimensions are all in millimetres, unless stated otherwise.
- It is the recipient's responsibility to print this document to the correct size & scale.
- All relevant drawings and specifications should be read in conjunction with this document.
- Scaling of this document is not recommended.

North

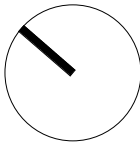

Key Plan

Scale(s)



Document Notes

- GRP Rooflight
- Photovoltaic Panels

Project Name

Abbey Barn South

Employer

Jansons

Project Address

Utah Way, High Wycombe

RIBA Workstage

2 - Concept Design

Status

S2 - Suitable for information

Drawn

TW

Checked

GM

Created

06/06/25

Size

A1

UMC Reference

24624

Scale

1:100

LOD

1

LOI

1

Document Title

Units 13-15 Roof Plan

Document Reference

24624- UMC- XXXX- XX- DR- A- 1003

Revision Note

Planning Issue Revised

Issue Date


23/07/25

Package

PLANNING

Current Revision

P04

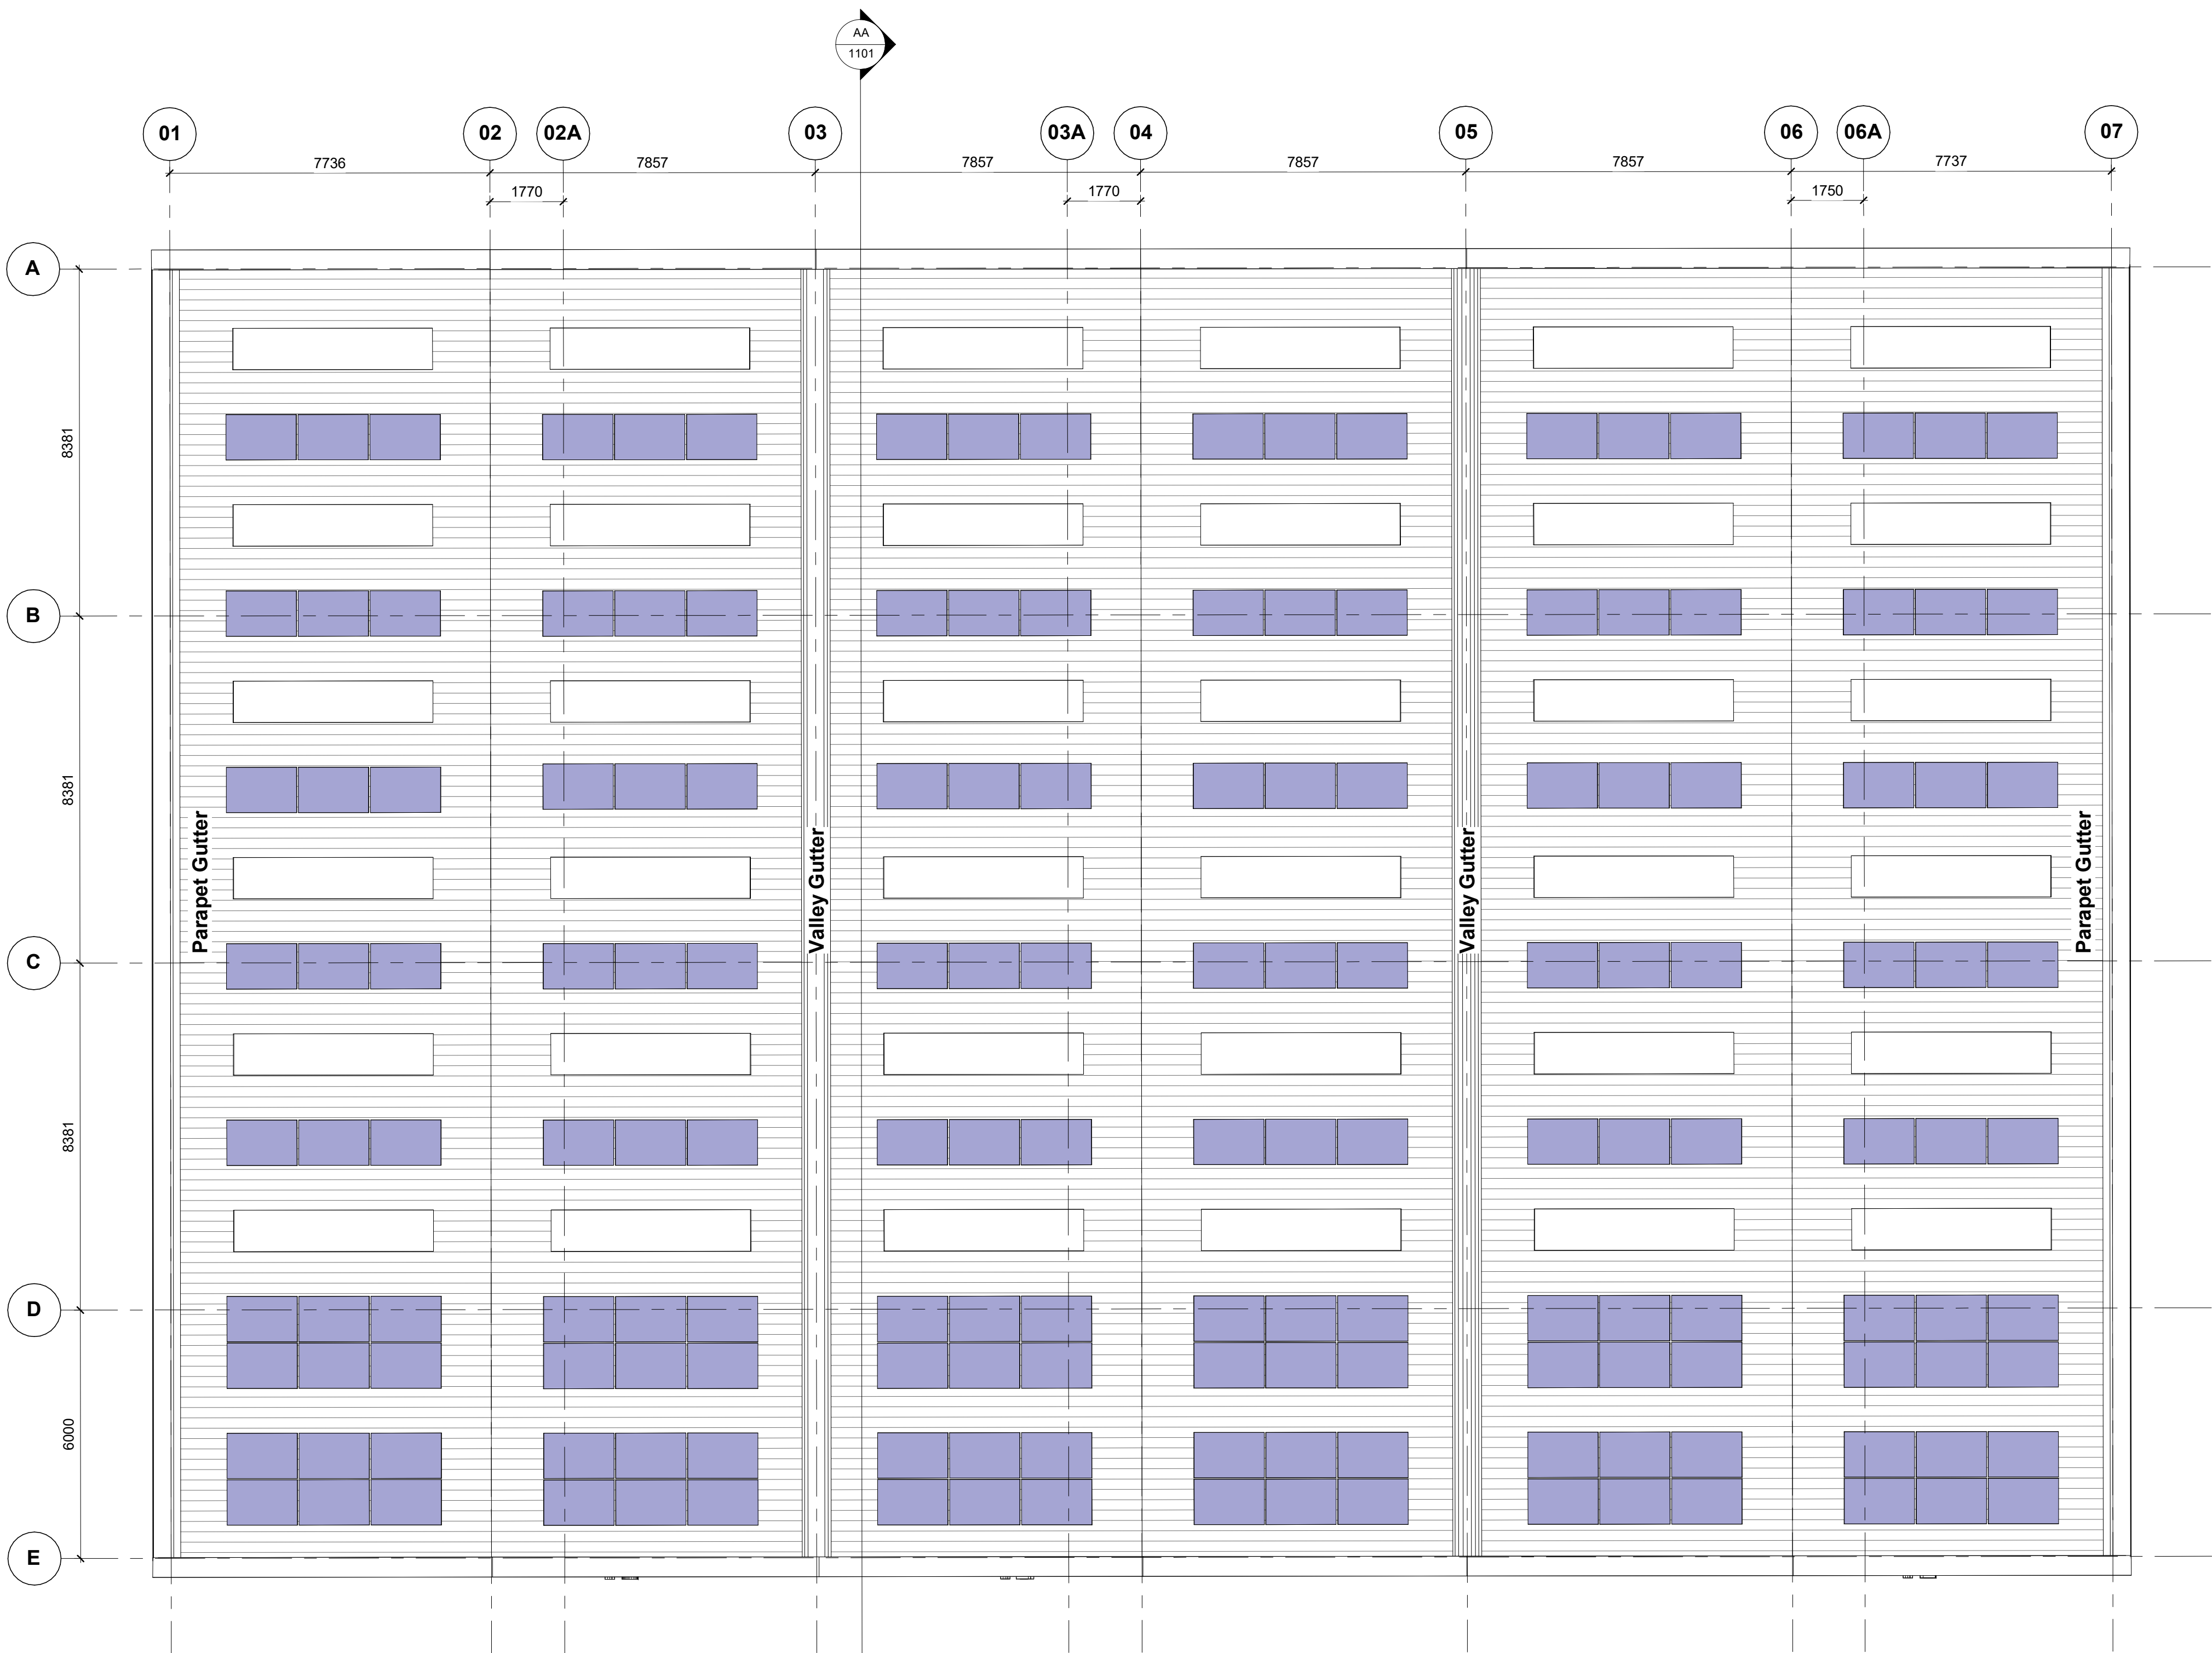

Units 13-15 Roof Plan
1 : 100