




General Notes


- This document is to be used for the stated purpose only and should not be used for any other.
- Dimensions are all in millimetres, unless stated otherwise.
- It is the recipient's responsibility to print this document to the correct size & scale.
- All relevant drawings and specifications should be read in conjunction with this document.
- Scaling of this document is not recommended.

North

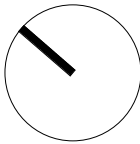


Scale(s)

1m Scale 1:100

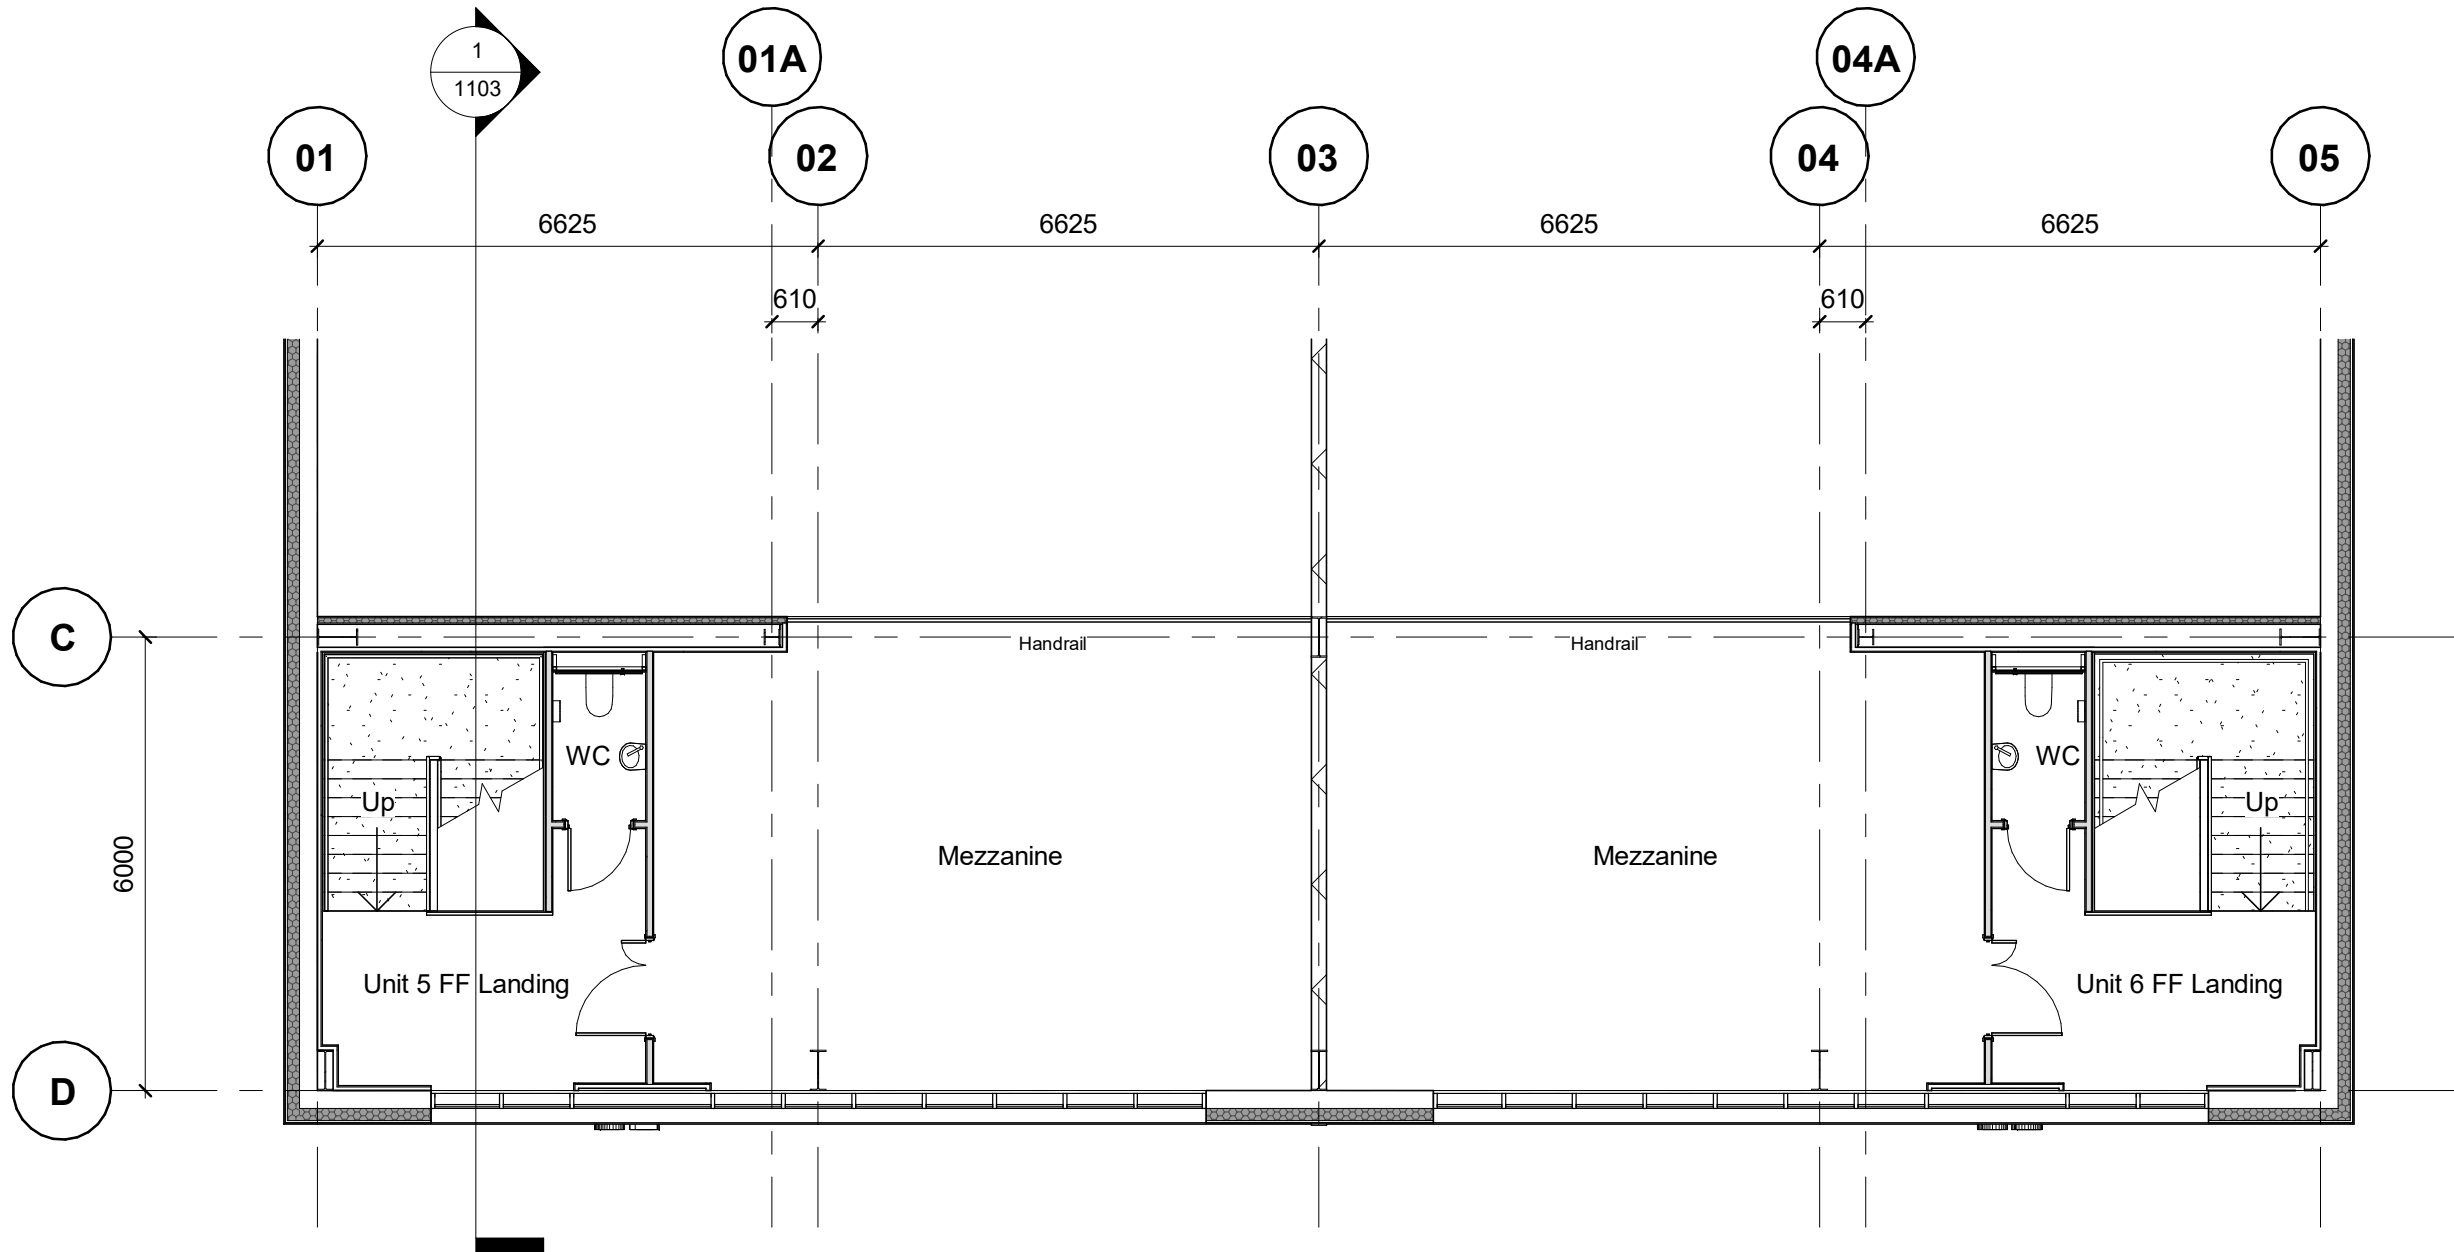

Units 5-6 First Floor
1 : 100

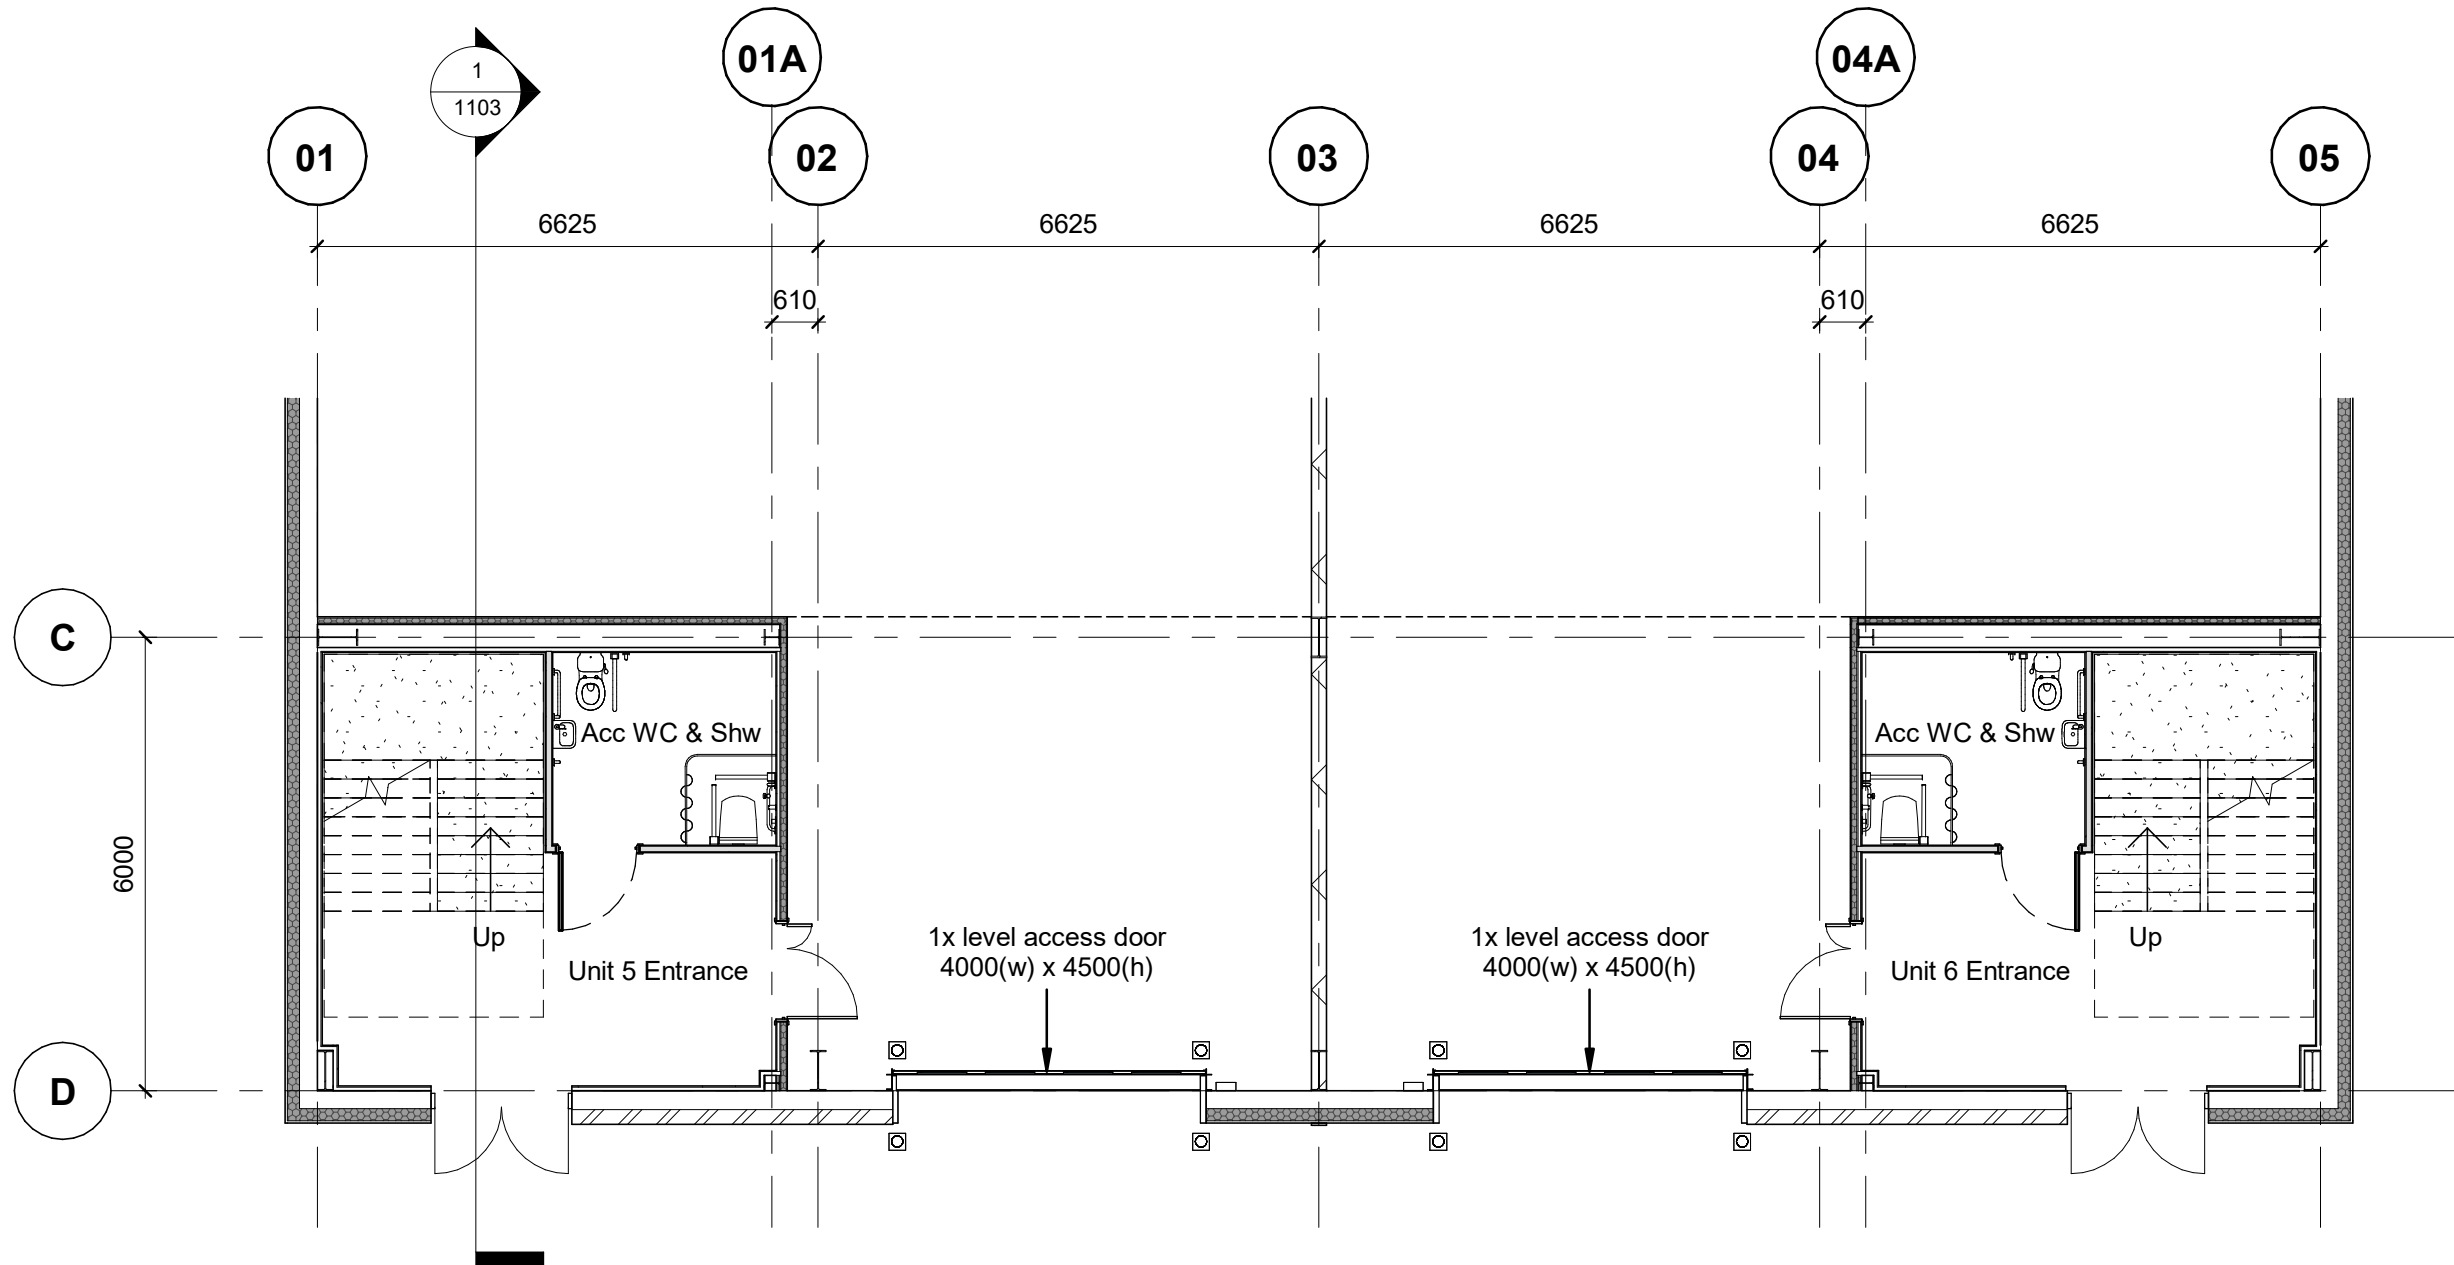

Units 5-6 Ground Floor
1 : 100

Project Name

Abbey Barn South

Employer Project Address

Jansons Utah Way, High Wycombe

RIBA Workstage Status

2 - Concept Design **S2 - Suitable for information**

Drawn Checked Created Size

TW GM 25/06/25 A1

UMC Reference Scale LOD LOI

24624 1:100 1 1

Document Title

Units 5-6 Office Plans

Document Reference

24624- UMC- XXXX- XX- DR- A- 1008

Revision Note

Planning Issue Revised

Issue Date Package Current Revision


23/07/25 PLANNING




General Notes

- This document is to be used for the stated purpose only and should not be used for any other.
- Dimensions are all in millimetres, unless stated otherwise.
- It is the recipient's responsibility to print this document to the correct size & scale.
- All relevant drawings and specifications should be read in conjunction with this document.
- Scaling of this document is not recommended.

North

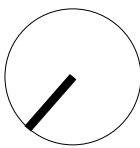

Scale(s)

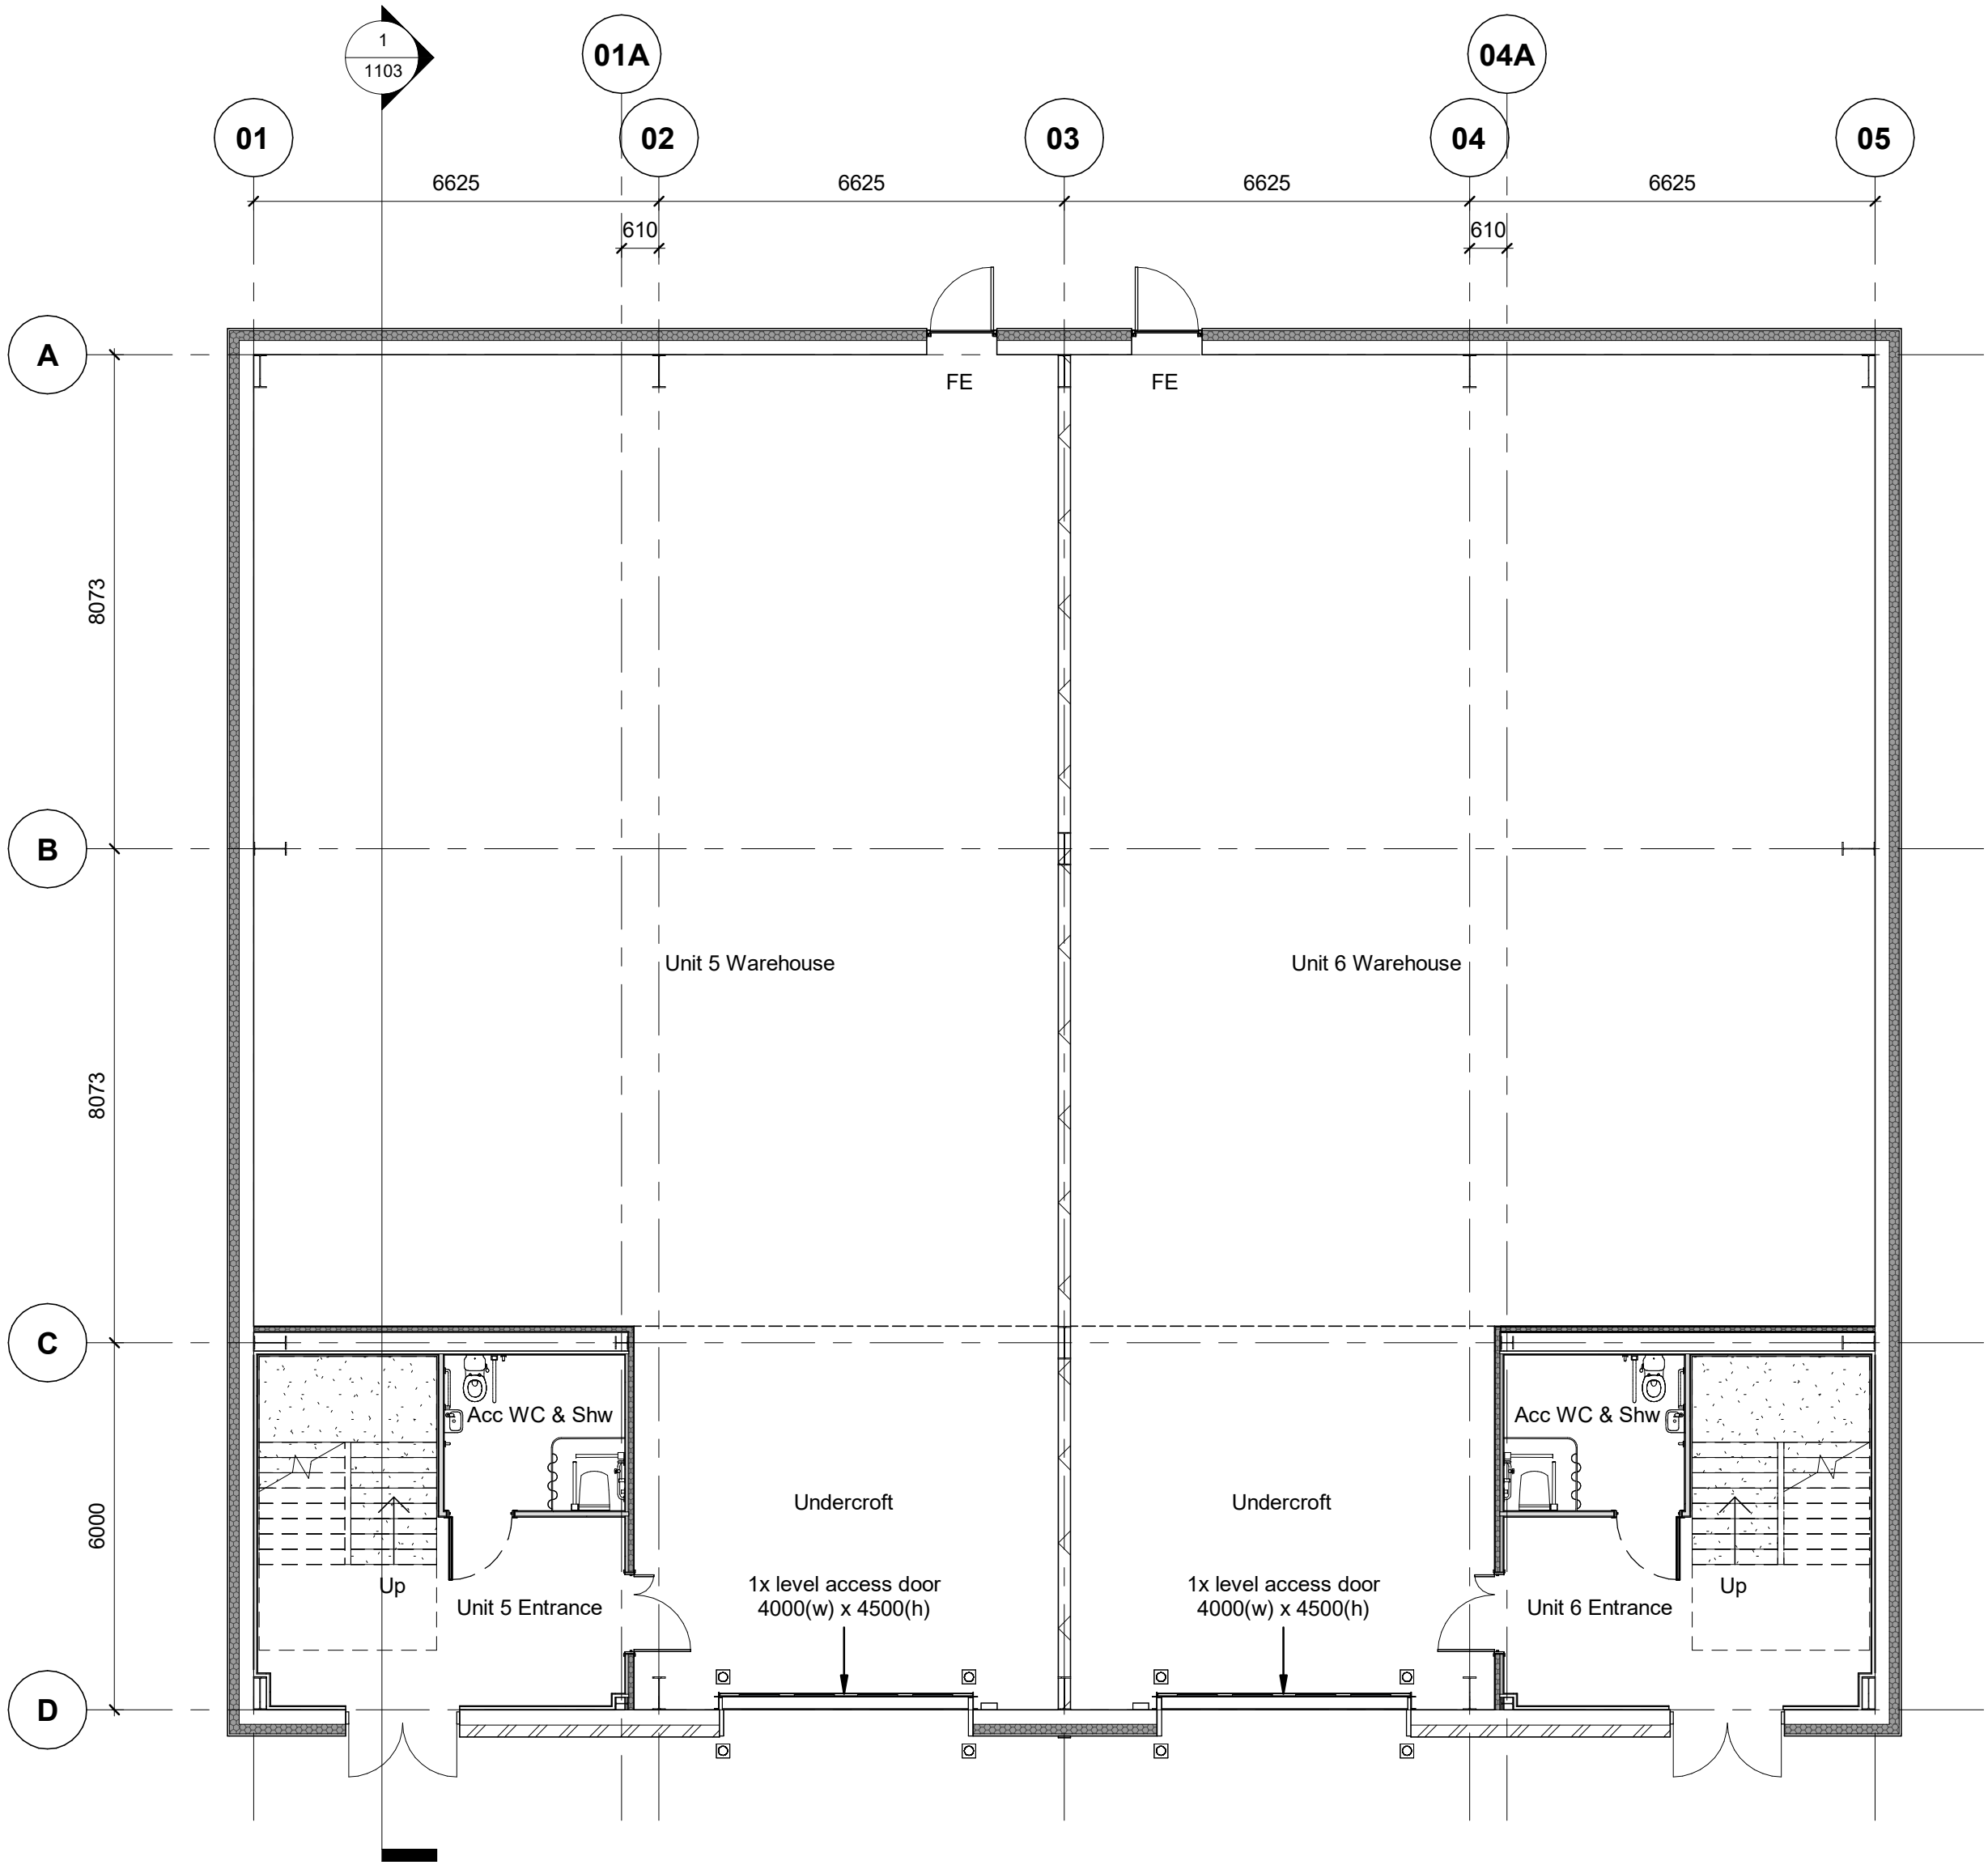

Units 5-6 Warehouse Plan
1 : 100

Project Name

Abbey Barn South

Employer	Project Address
Jansons	Utah Way, High Wycombe

RIBA Workstage	Status
2 - Concept Design	S2 - Suitable for information

Drawn	Checked	Created	Size
TW	GM	25/06/25	A1

UMC Reference	Scale	LOD	LOI
24624	1:100	1	1

Document Title

Units 5-6 Warehouse Plans

Document Reference

24624- UMC- XXXX- XX- DR- A- 1007

Revision Note

Planning Issue Revised


Issue Date	Package	Current Revision
23/07/25	PLANNING	



General Notes

- This document is to be used for the stated purpose only and should not be used for any other.
- Dimensions are all in millimetres, unless stated otherwise.
- It is the recipient's responsibility to print this document to the correct size & scale.
- All relevant drawings and specifications should be read in conjunction with this document.
- Scaling of this document is not recommended.

North

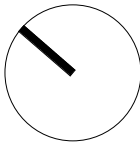

Key Plan

Scale(s)



Document Notes

-  GRP Rooflight
-  Photovoltaic Panels

Project Name

Abbey Barn South

Employer	Project Address
Jansons	Utah Way, High Wycombe

RIBA Workstage	Status
2 - Concept Design	S2 - Suitable for information

Drawn	Checked	Created	Size
TW	GM	25/06/25	A1
UMC Reference	Scale	LOD	LOI
24624	1:100	1	1

Document Title

Units 5-6 Roof Plan

Document Reference


24624- UMC- XXXX- XX- DR- A- 1009

Revision Note

Planning Issue Revised

Issue Date	Package	Current Revision
23/07/25	PLANNING	

P02

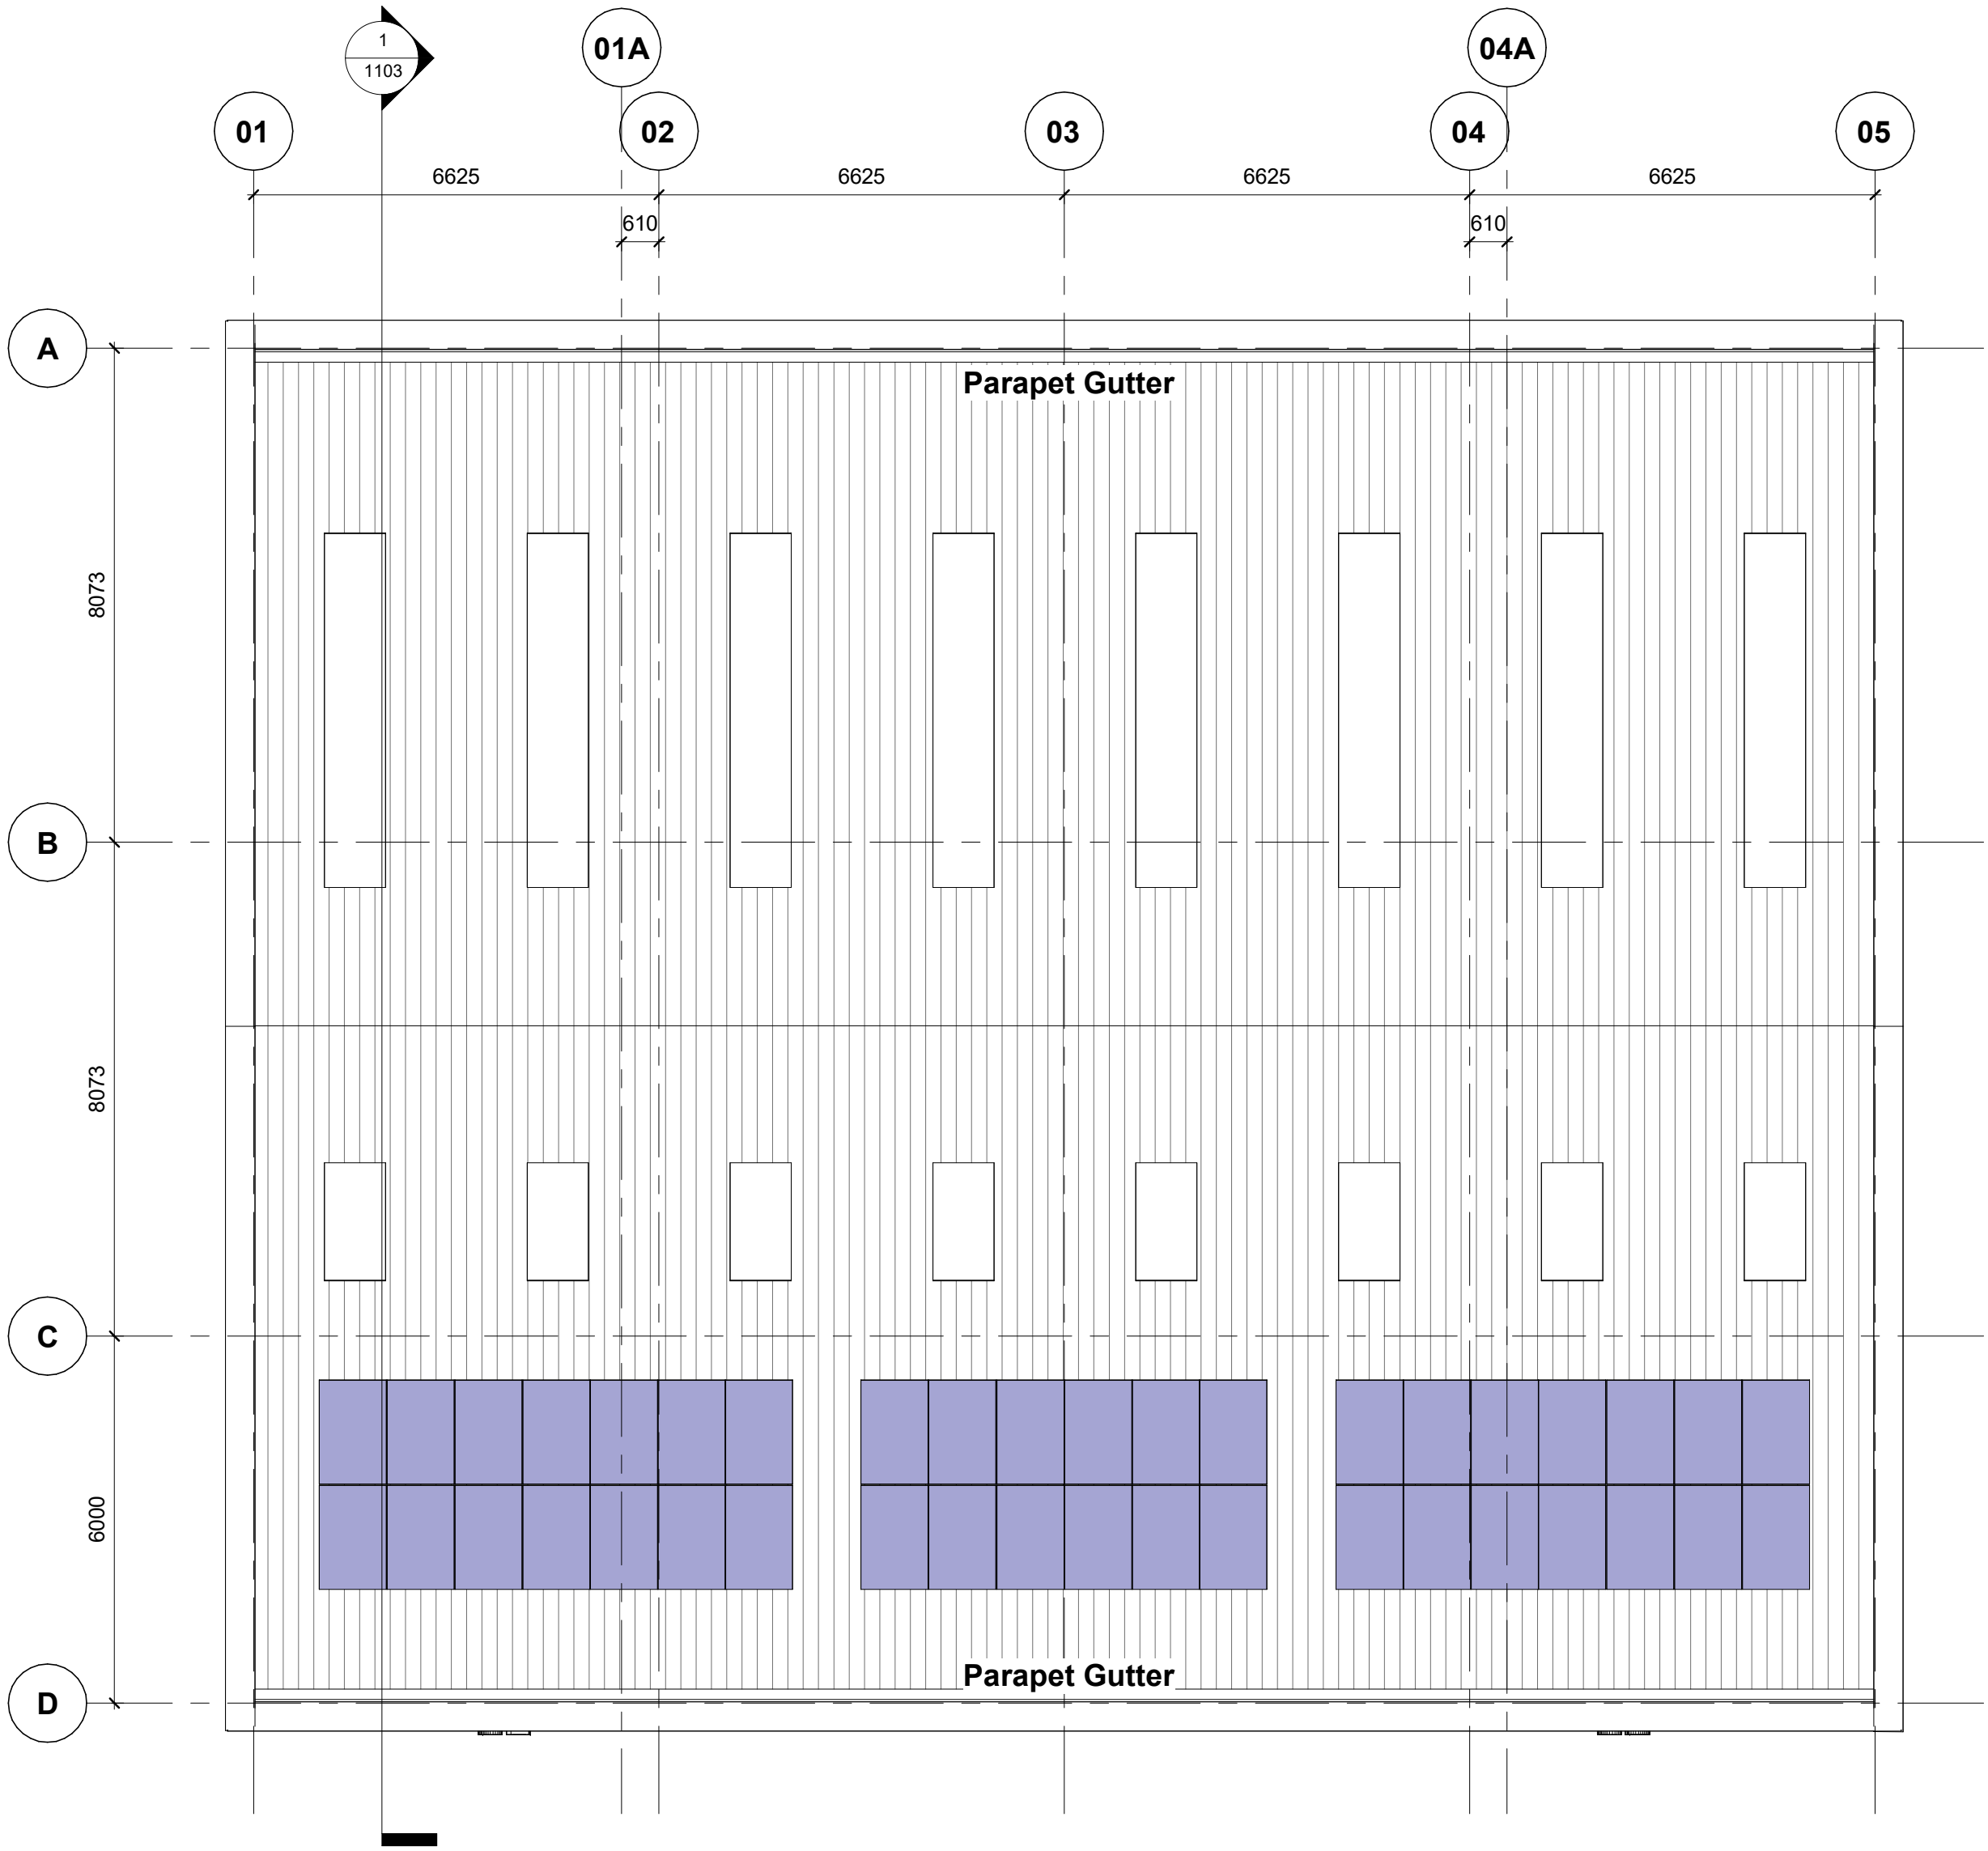

Units 5-6 Roof Plan
1 : 100