


General Notes


- This document is to be used for the stated purpose only and should not be used for any other.
- Dimensions are all in millimetres, unless stated otherwise.
- It is the recipient's responsibility to print this document to the correct size & scale.
- All relevant drawings and specifications should be read in conjunction with this document.
- Scaling of this document is not recommended.

North

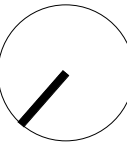


Scale(s)

1m Scale 1:100

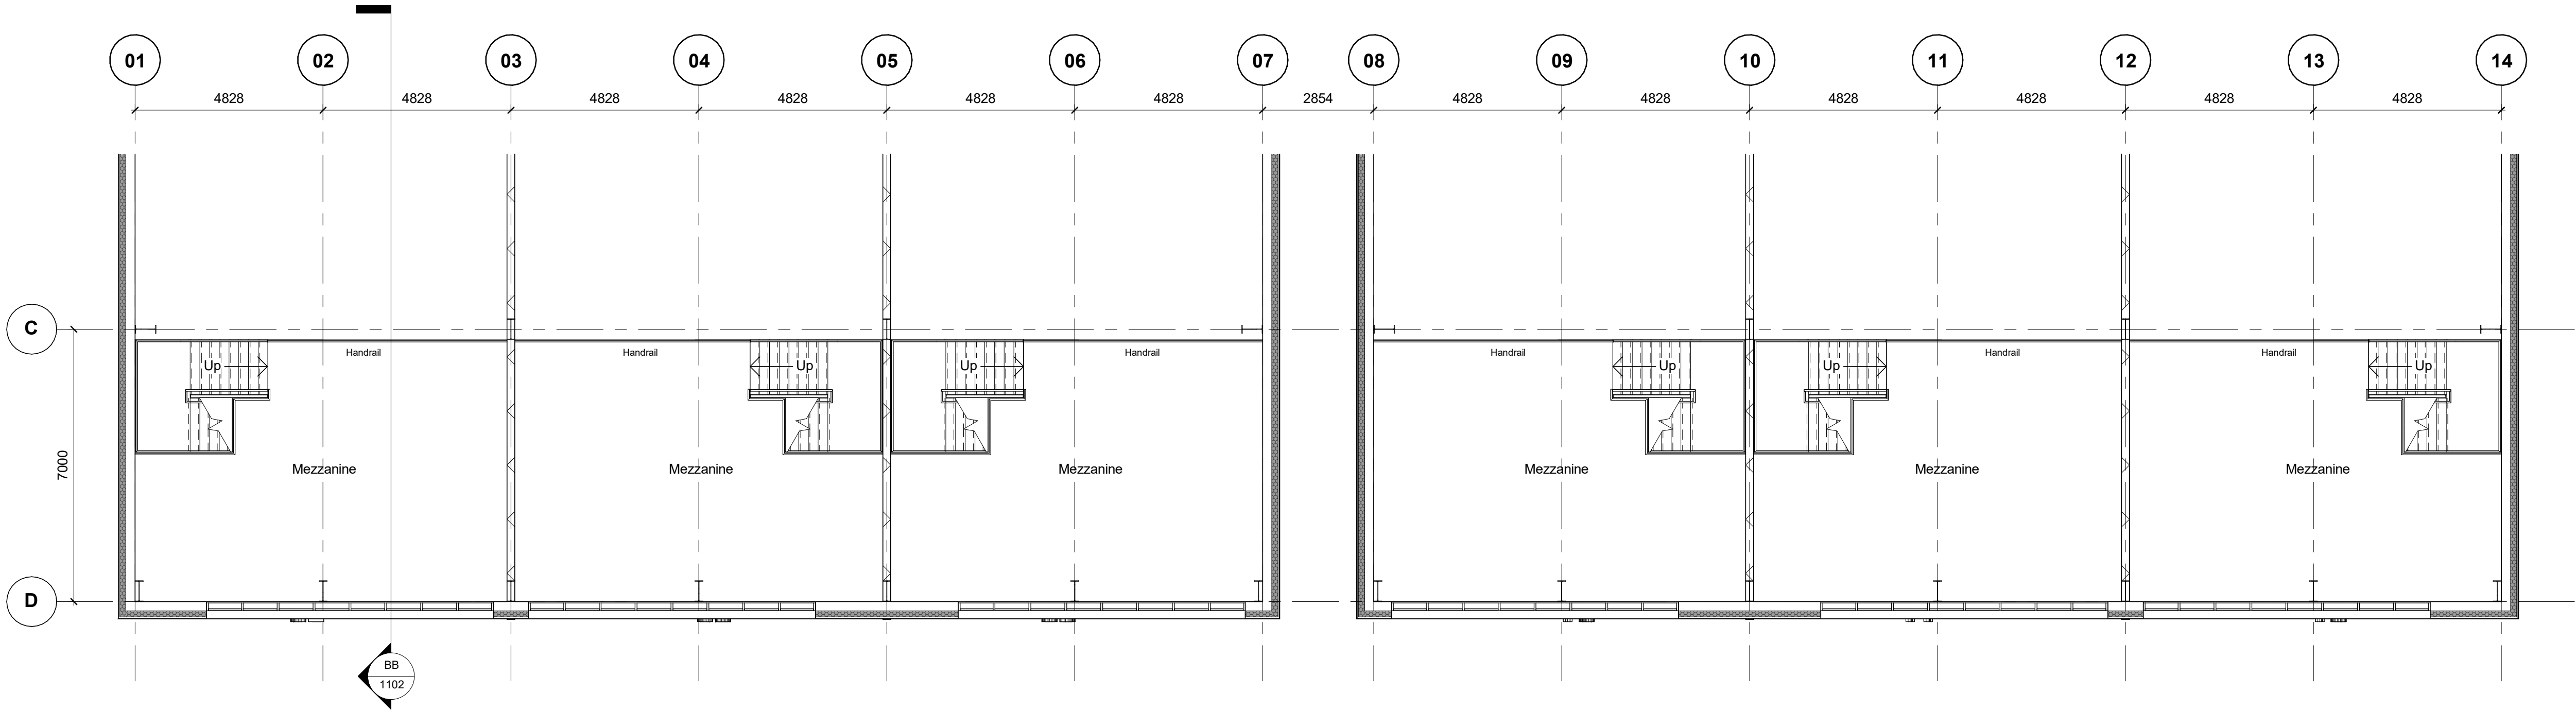

Units 7-12 First Floor
1 : 100

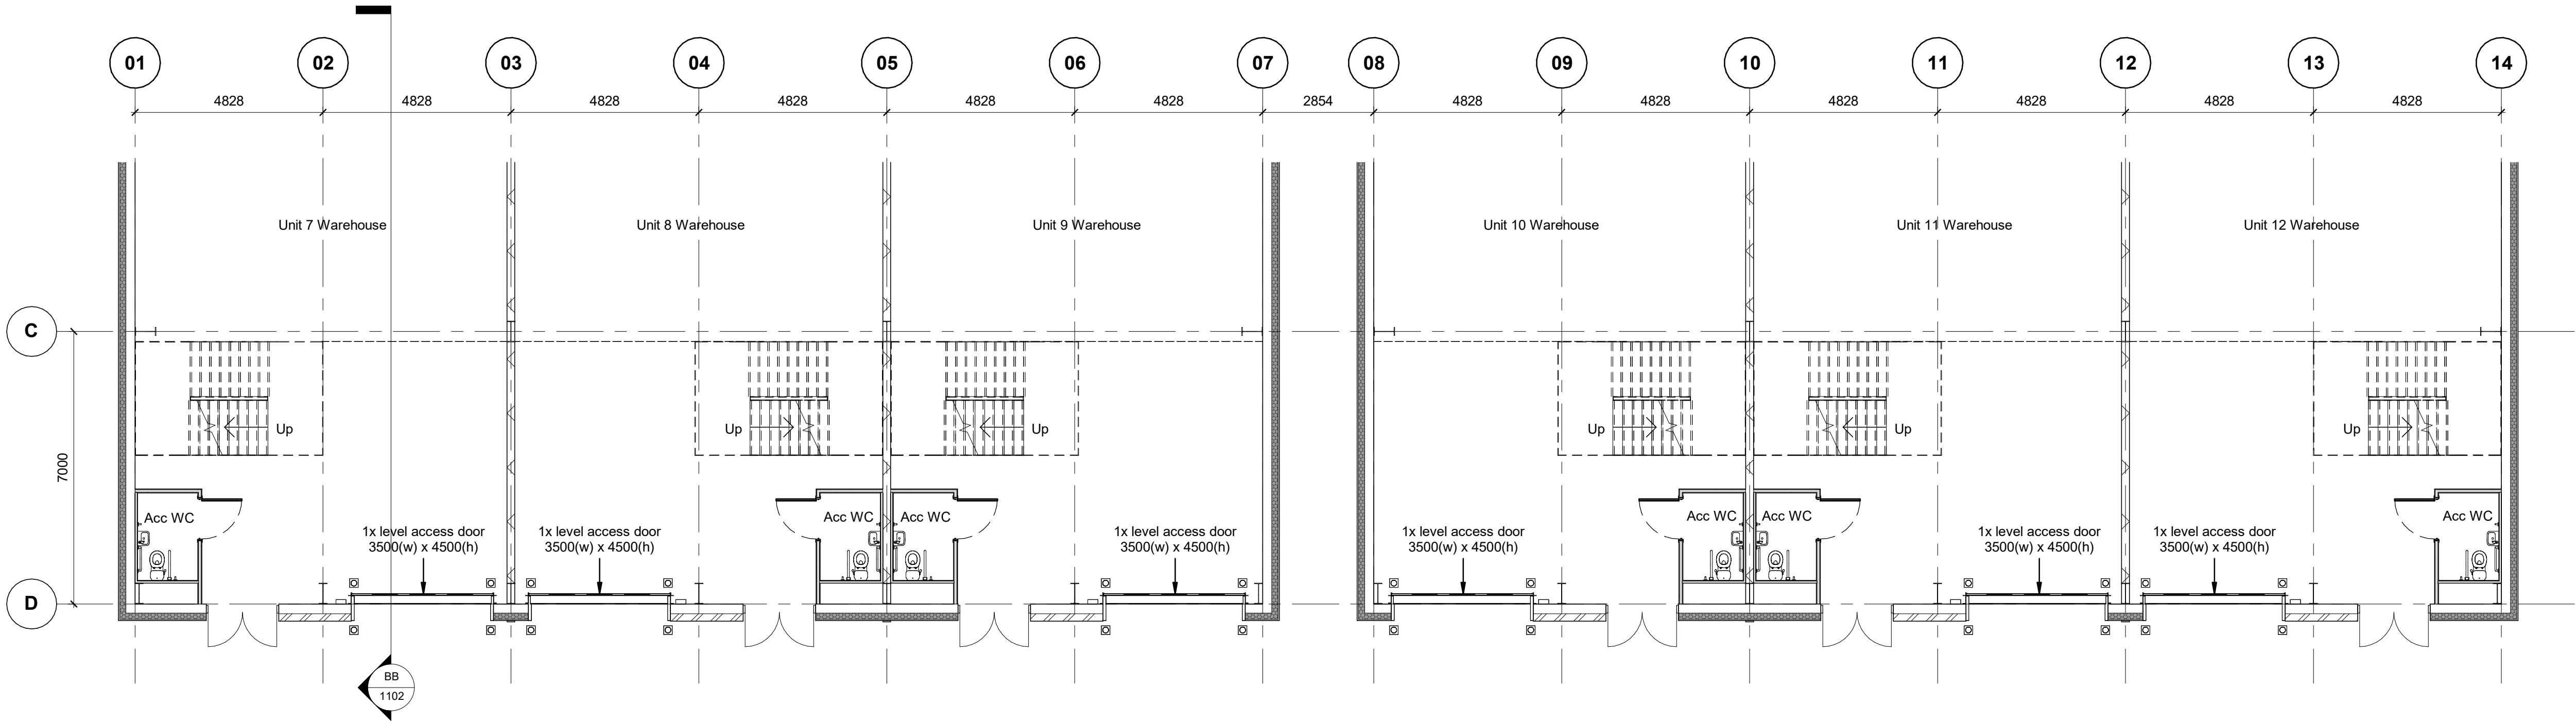

Units 7-12 Ground floor
1 : 100

Project Name

Abbey Barn South

Employer Project Address

Jansons Utah Way, High Wycombe

RIBA Workstage Status

2 - Concept Design S2 - Suitable for information

Drawn Checked Created Size

TW GM 25/06/25 A1

UMC Reference Scale LOD LOI

24624 1:100 1 1

Document Title

Units 7-12 Mezzanine Plans

Document Reference

24624- UMC- XXXX- XX- DR- A- 1005

Revision Note

Planning Issue Revised


Issue Date Package Current Revision

23/07/25 PLANNING


General Notes

- This document is to be used for the stated purpose only and should not be used for any other.
- Dimensions are all in millimetres, unless stated otherwise.
- It is the recipient's responsibility to print this document to the correct size & scale.
- All relevant drawings and specifications should be read in conjunction with this document.
- Scaling of this document is not recommended.

North

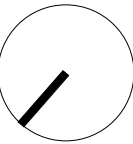

Scale(s)

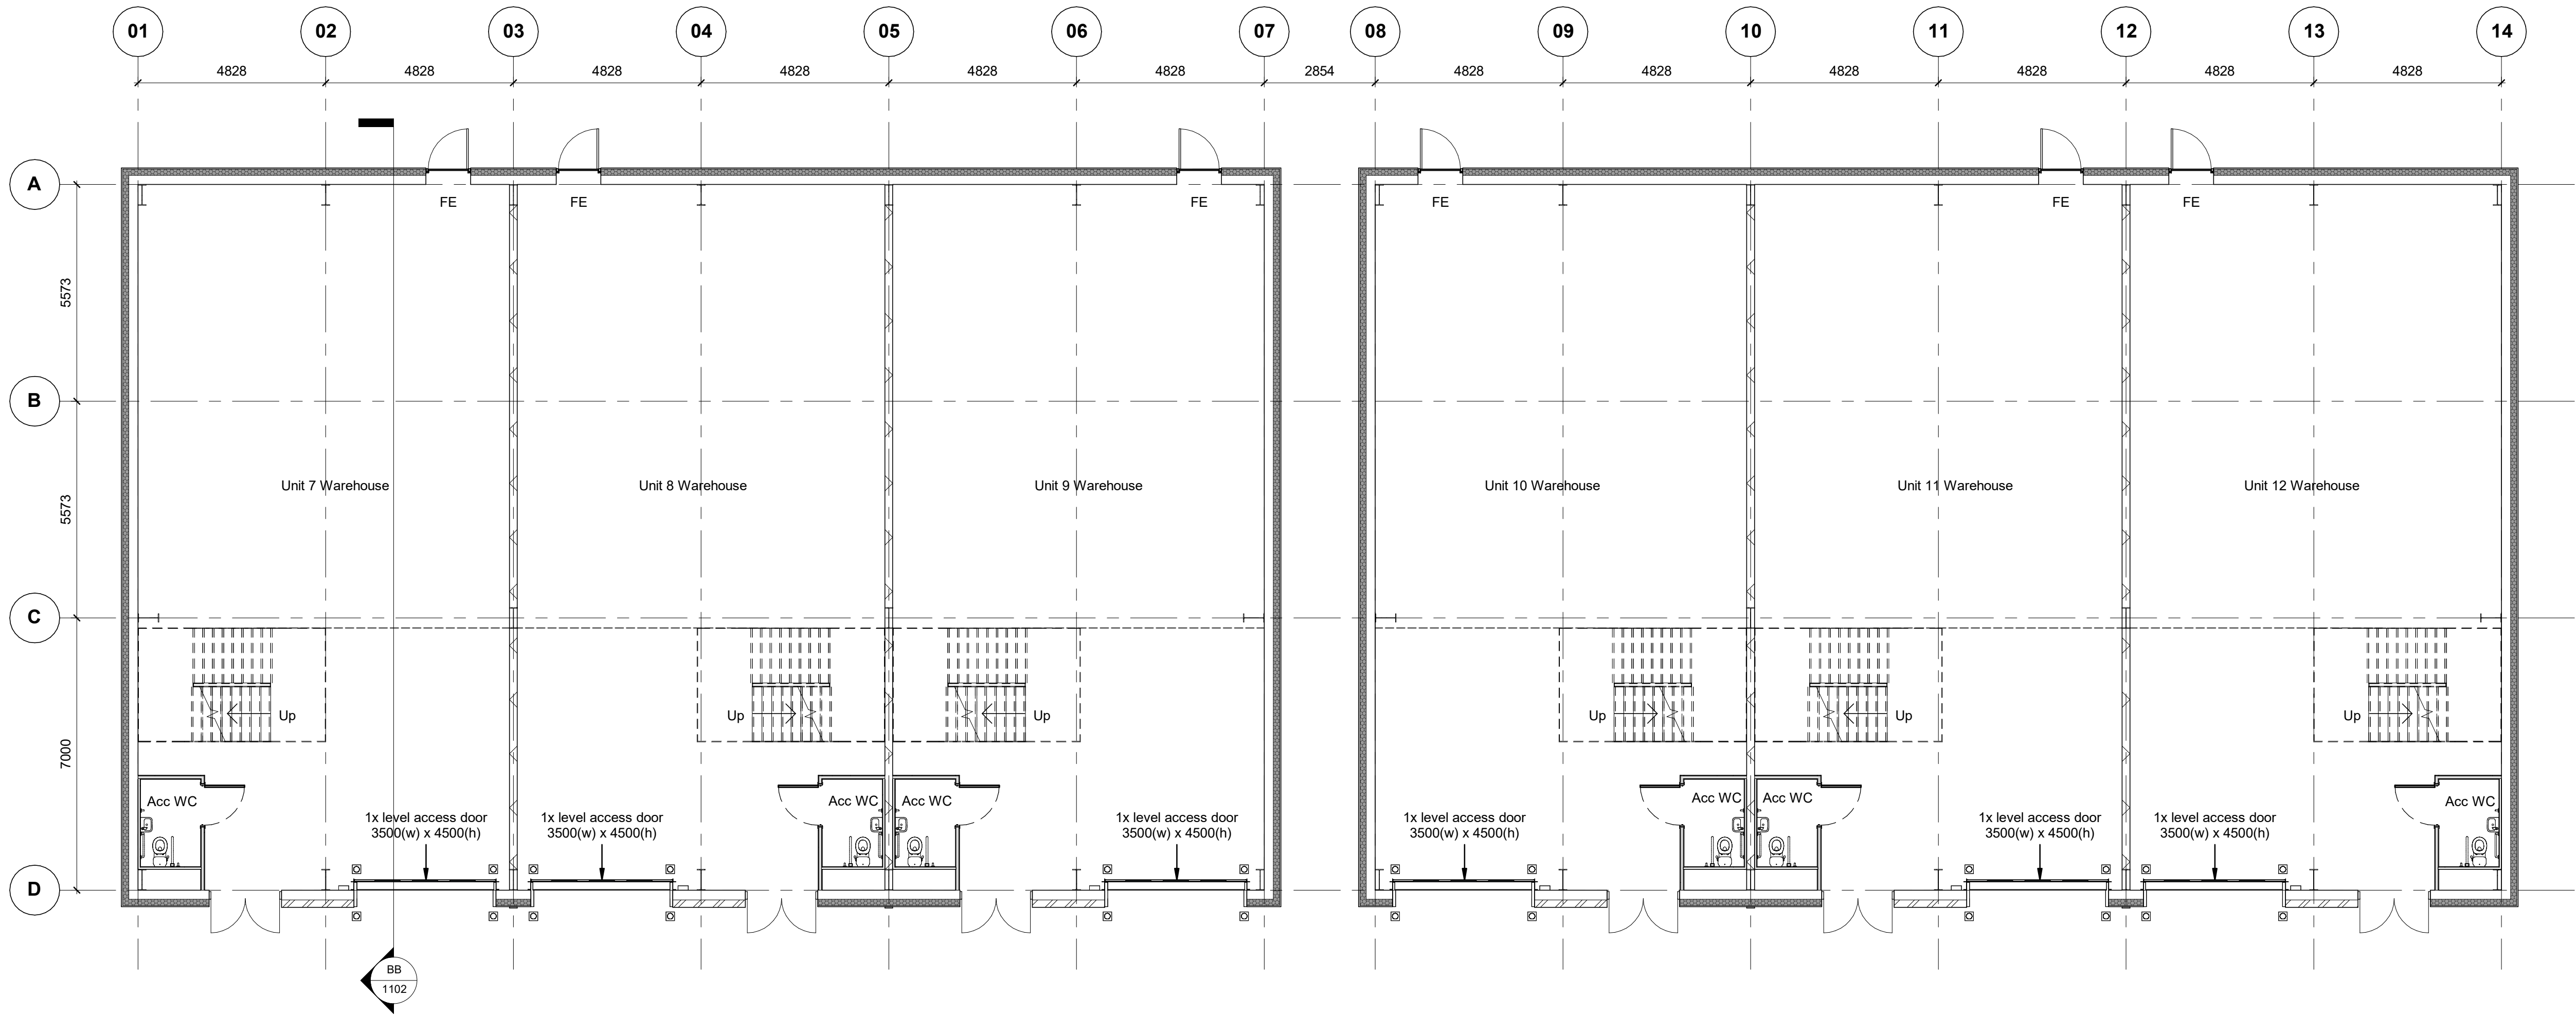

Units 7-12 Warehouse Plan
1 : 100

Project Name

Abbey Barn South

Employer	Project Address
Jansons	Utah Way, High Wycombe

RIBA Workstage	Status
2 - Concept Design	S2 - Suitable for information

Drawn	Checked	Created	Size
TW	GM	25/06/25	A1

UMC Reference	Scale	LOD	LOI
24624	1:100	1	1

Document Title

Units 7-12 Warehouse Plans

Document Reference

24624- UMC- XXXX- XX- DR- A- 1004

Revision Note


Planning Issue Revised

Issue Date	Package	Current Revision
23/07/25	PLANNING	

General Notes

- This document is to be used for the stated purpose only and should not be used for any other.
- Dimensions are all in millimetres, unless stated otherwise.
- It is the recipient's responsibility to print this document to the correct size & scale.
- All relevant drawings and specifications should be read in conjunction with this document.
- Scaling of this document is not recommended.


North

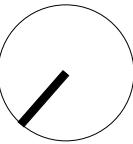

Scale(s)



- GRP Rooflight
- Photovoltaic Panels

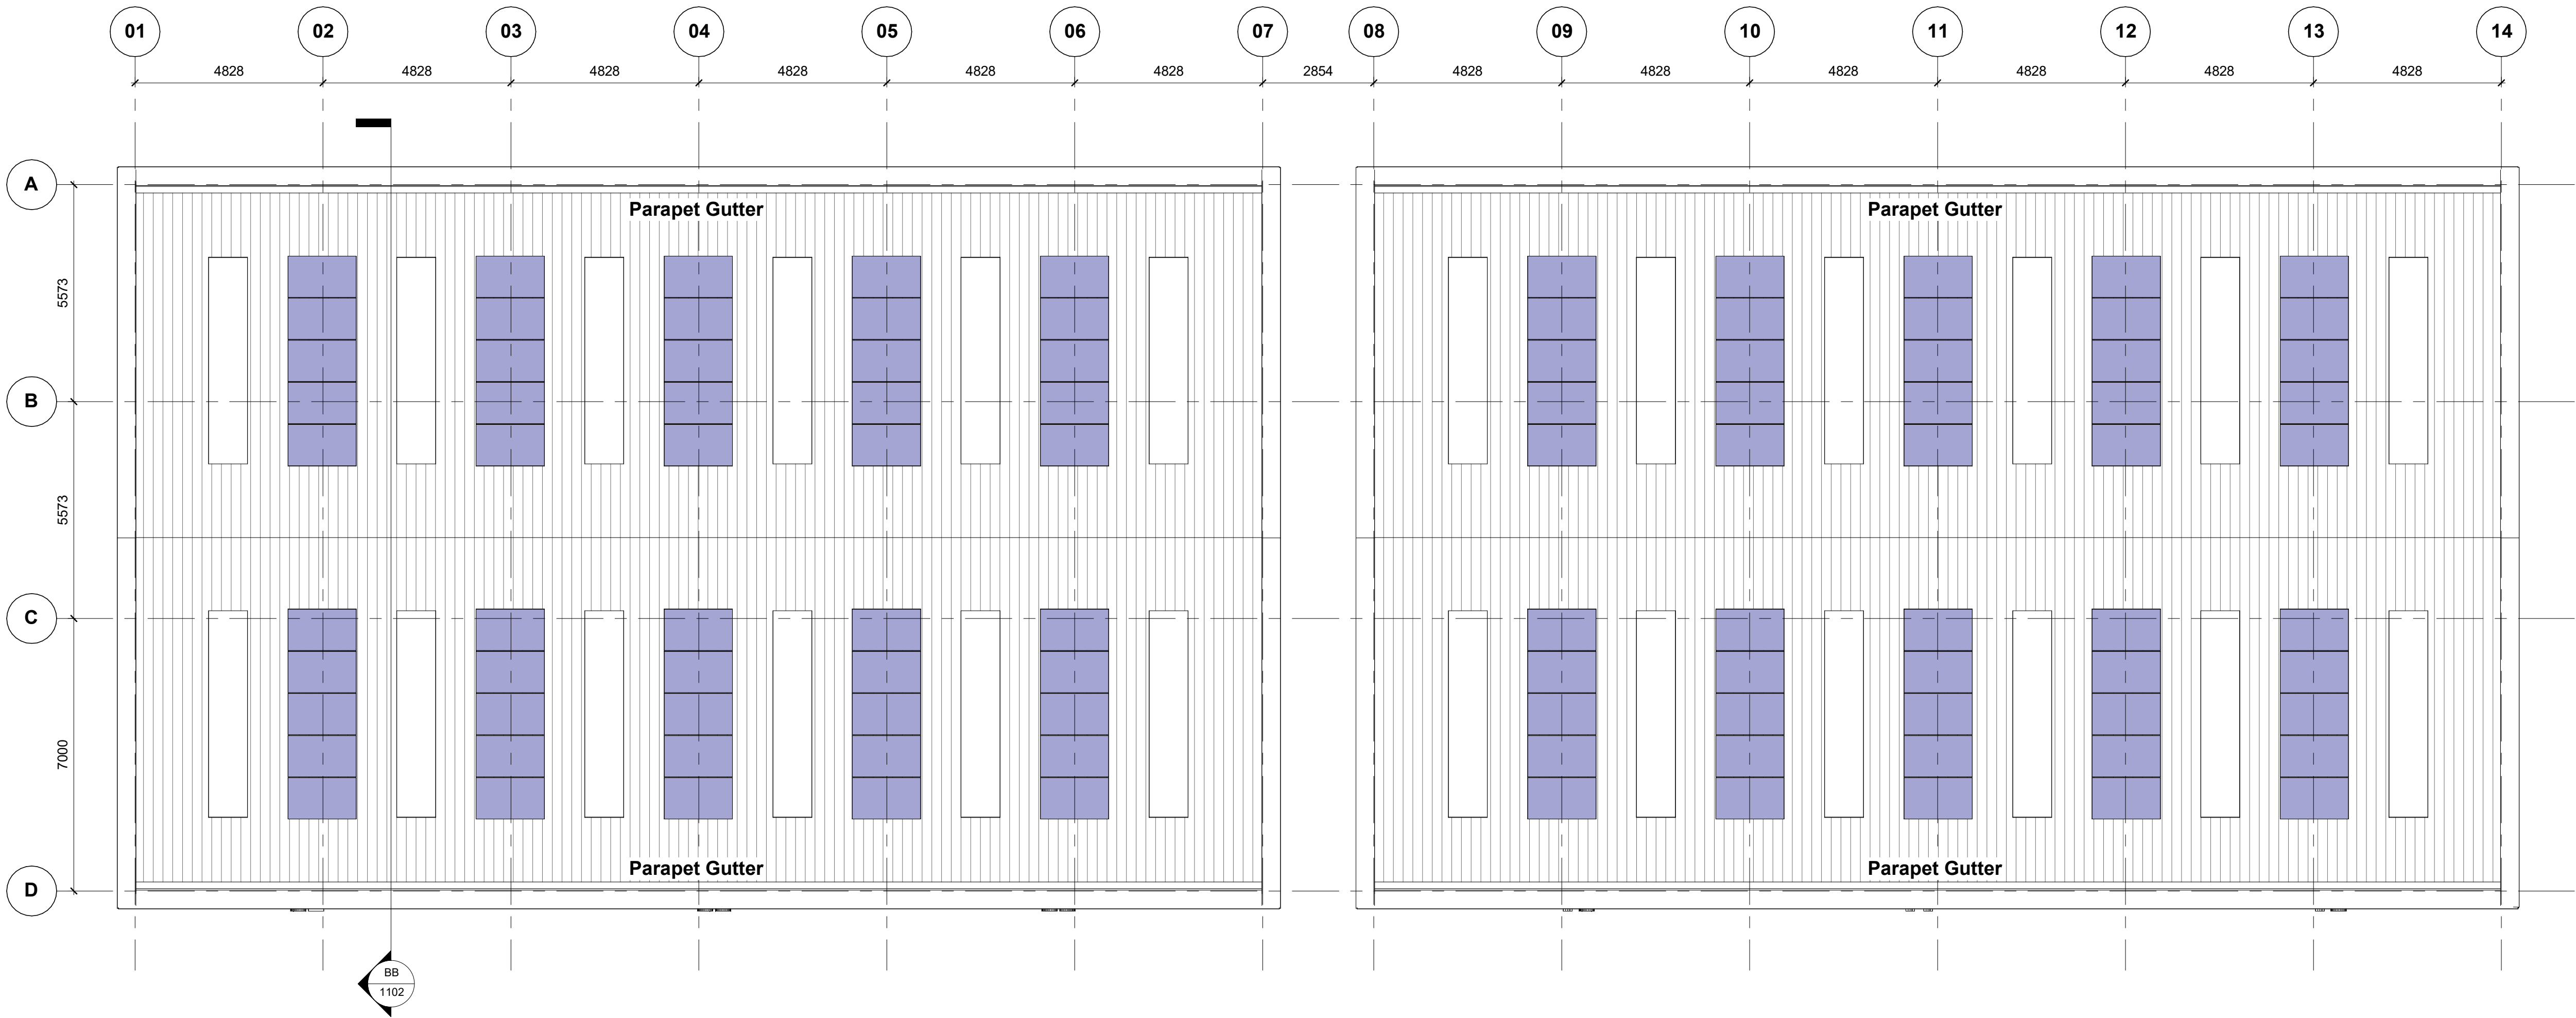

Units 7-12 Roof Plan
1 : 100

Project Name

Abbey Barn South

Employer	Project Address
Jansons	Utah Way, High Wycombe

RIBA Workstage	Status
2 - Concept Design	S2 - Suitable for information

Drawn	Checked	Created	Size
TW	GM	25/06/25	A1

UMC Reference	Scale	LOD	LOI
24624	1:100	1	1

Document Title

Units 7-12 Roof Plan

Document Reference

24624- UMC- XXXX- XX- DR- A- 1006

Revision Note

Planning Issue Revised

Issue Date	Package	Current Revision
23/07/25	PLANNING	